

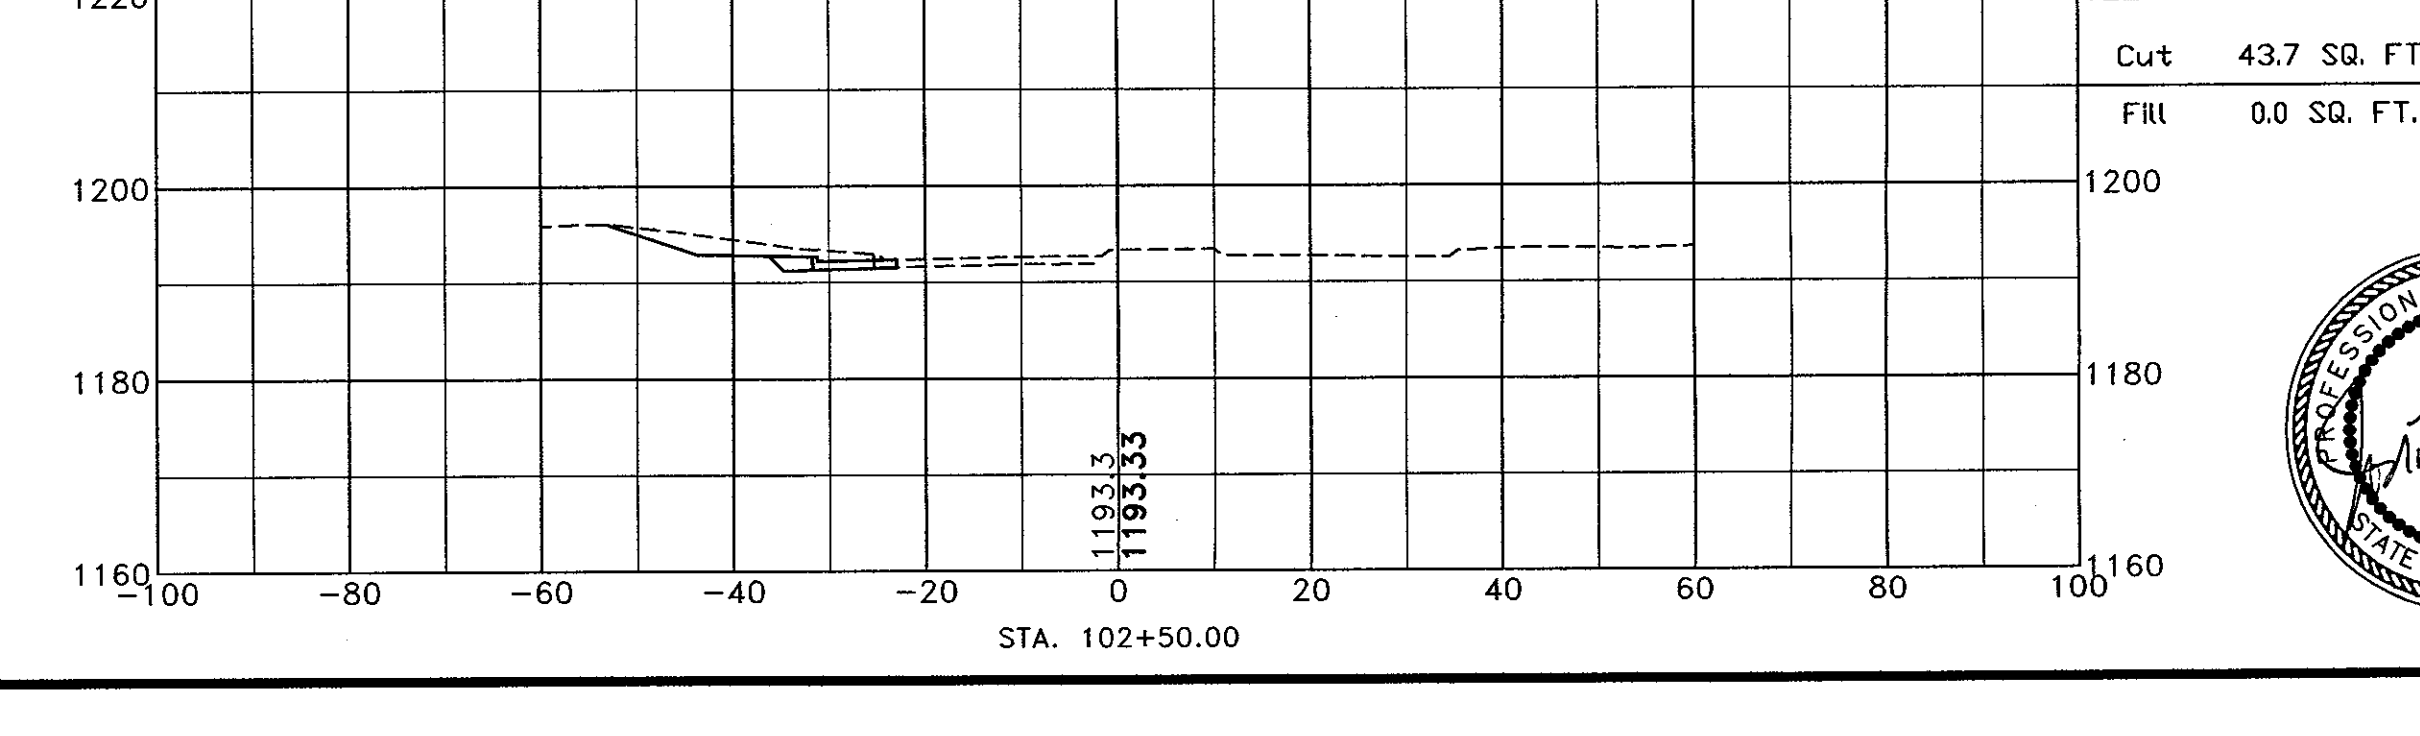
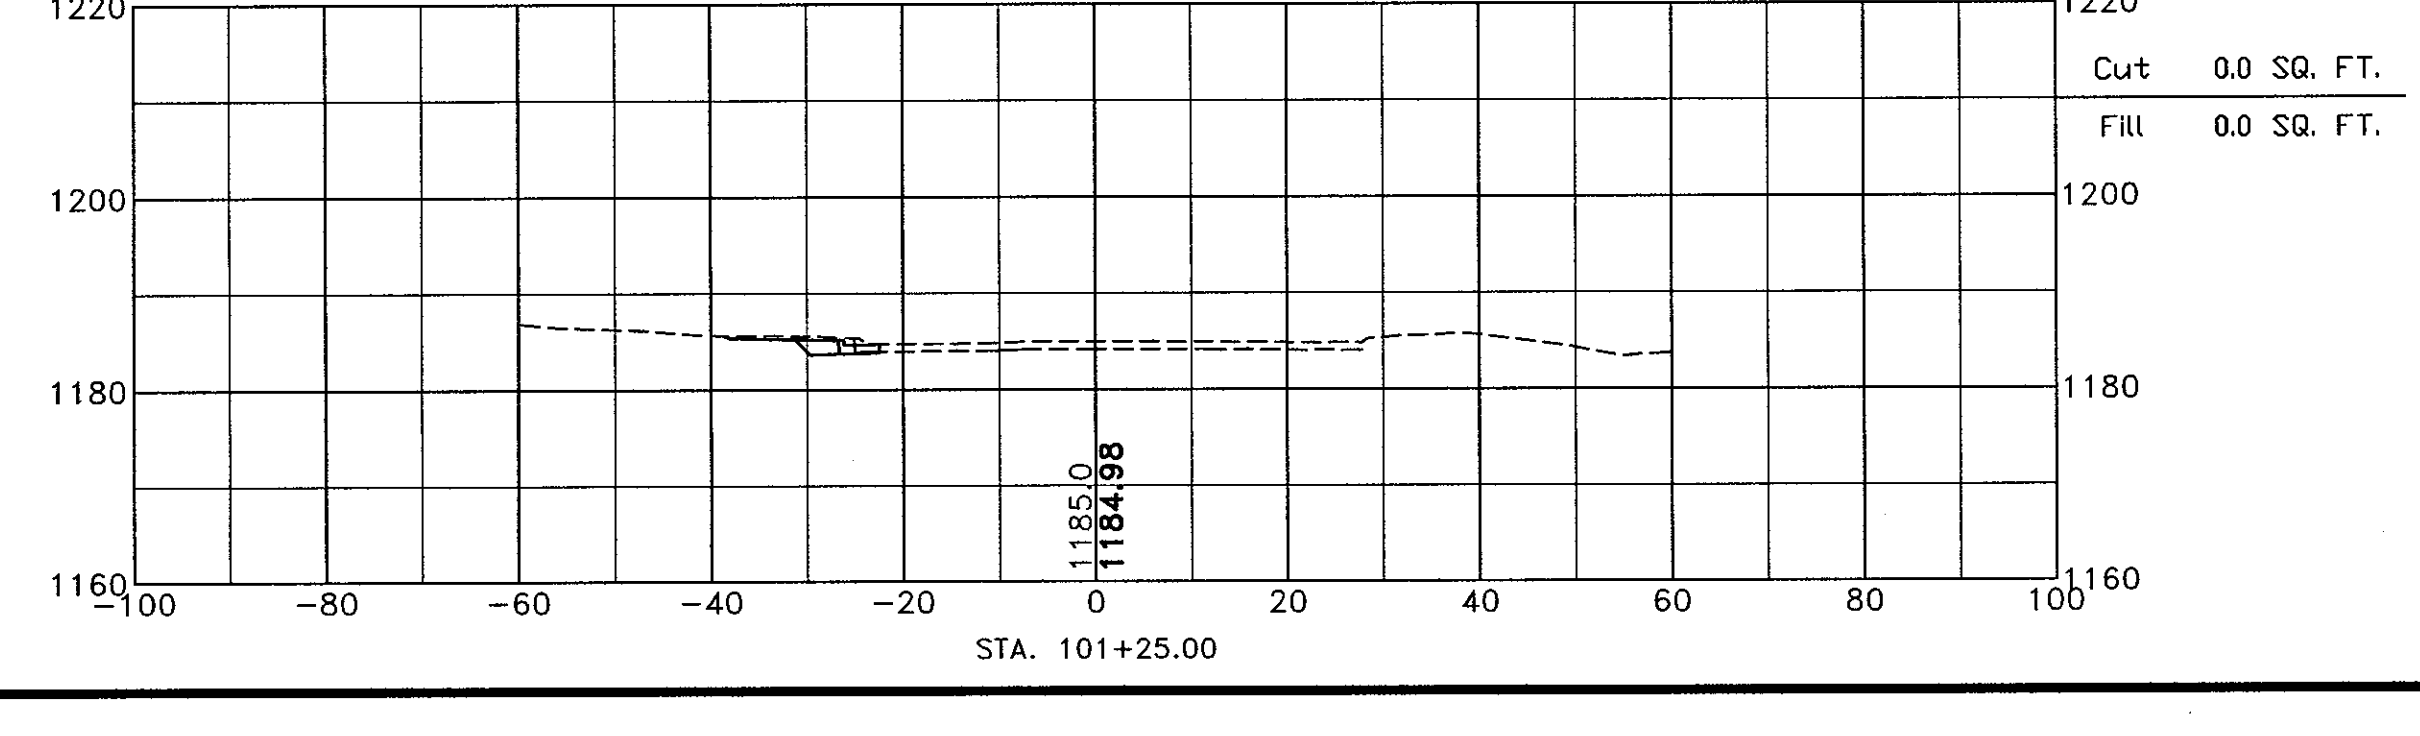
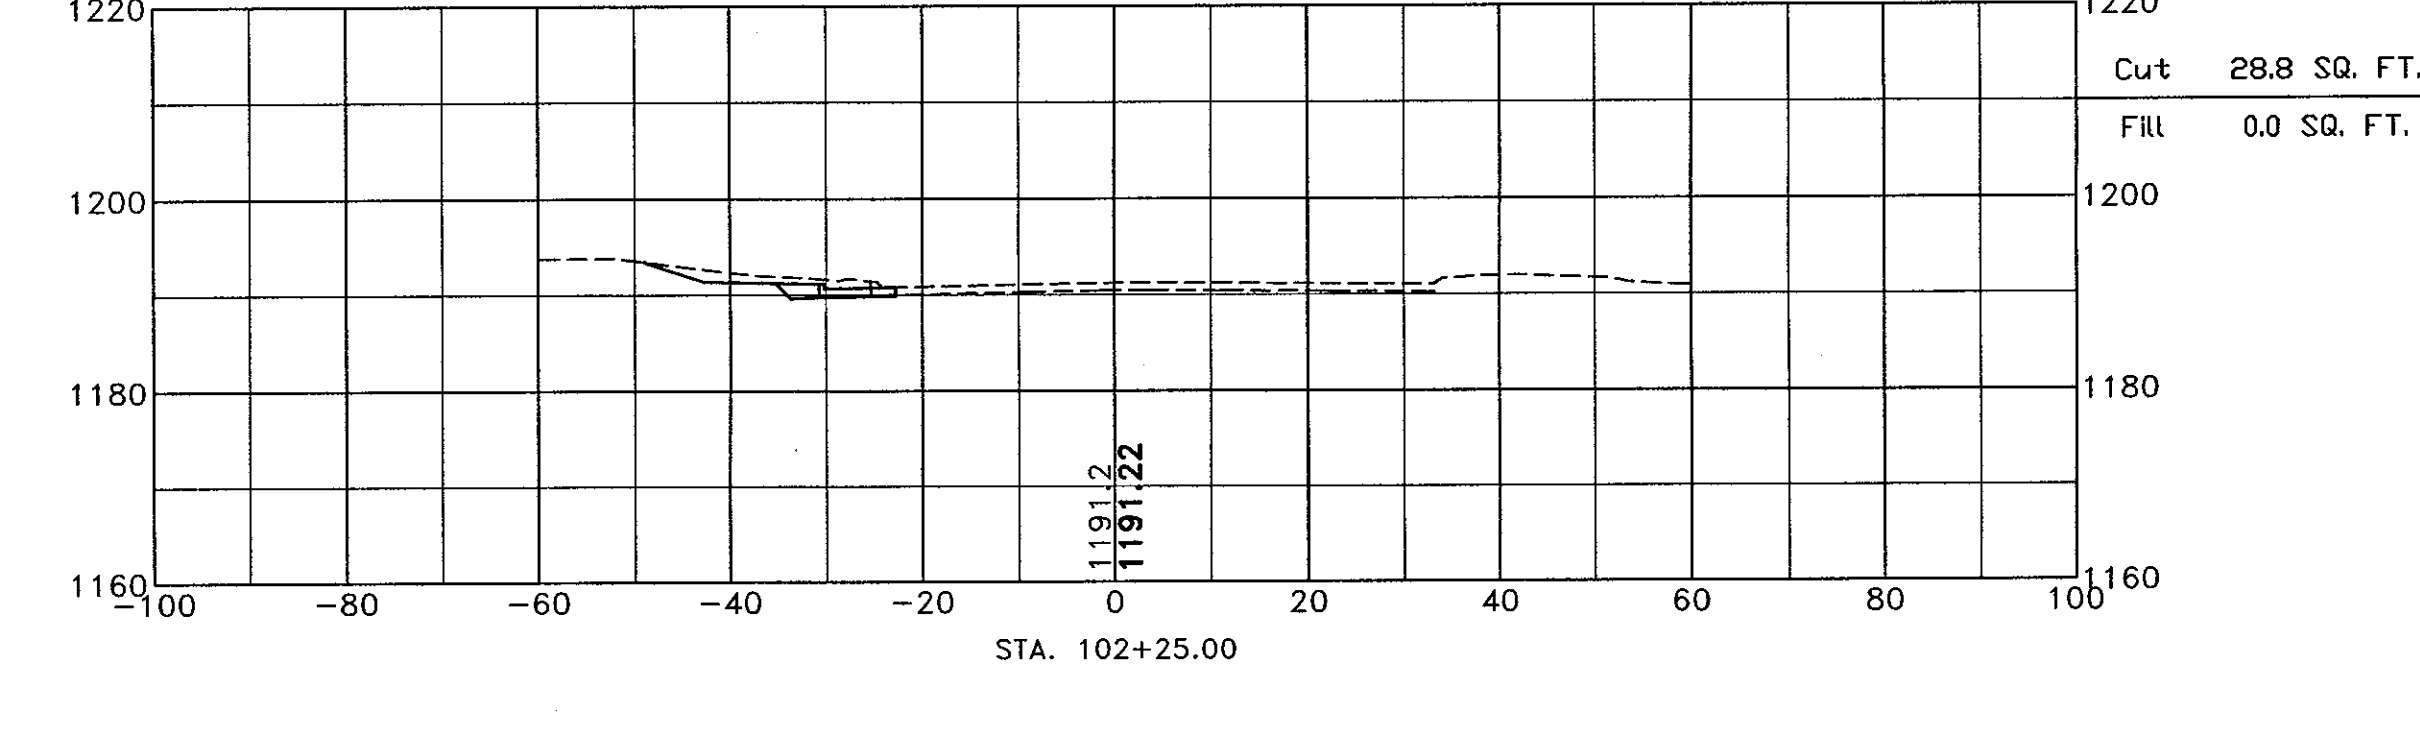
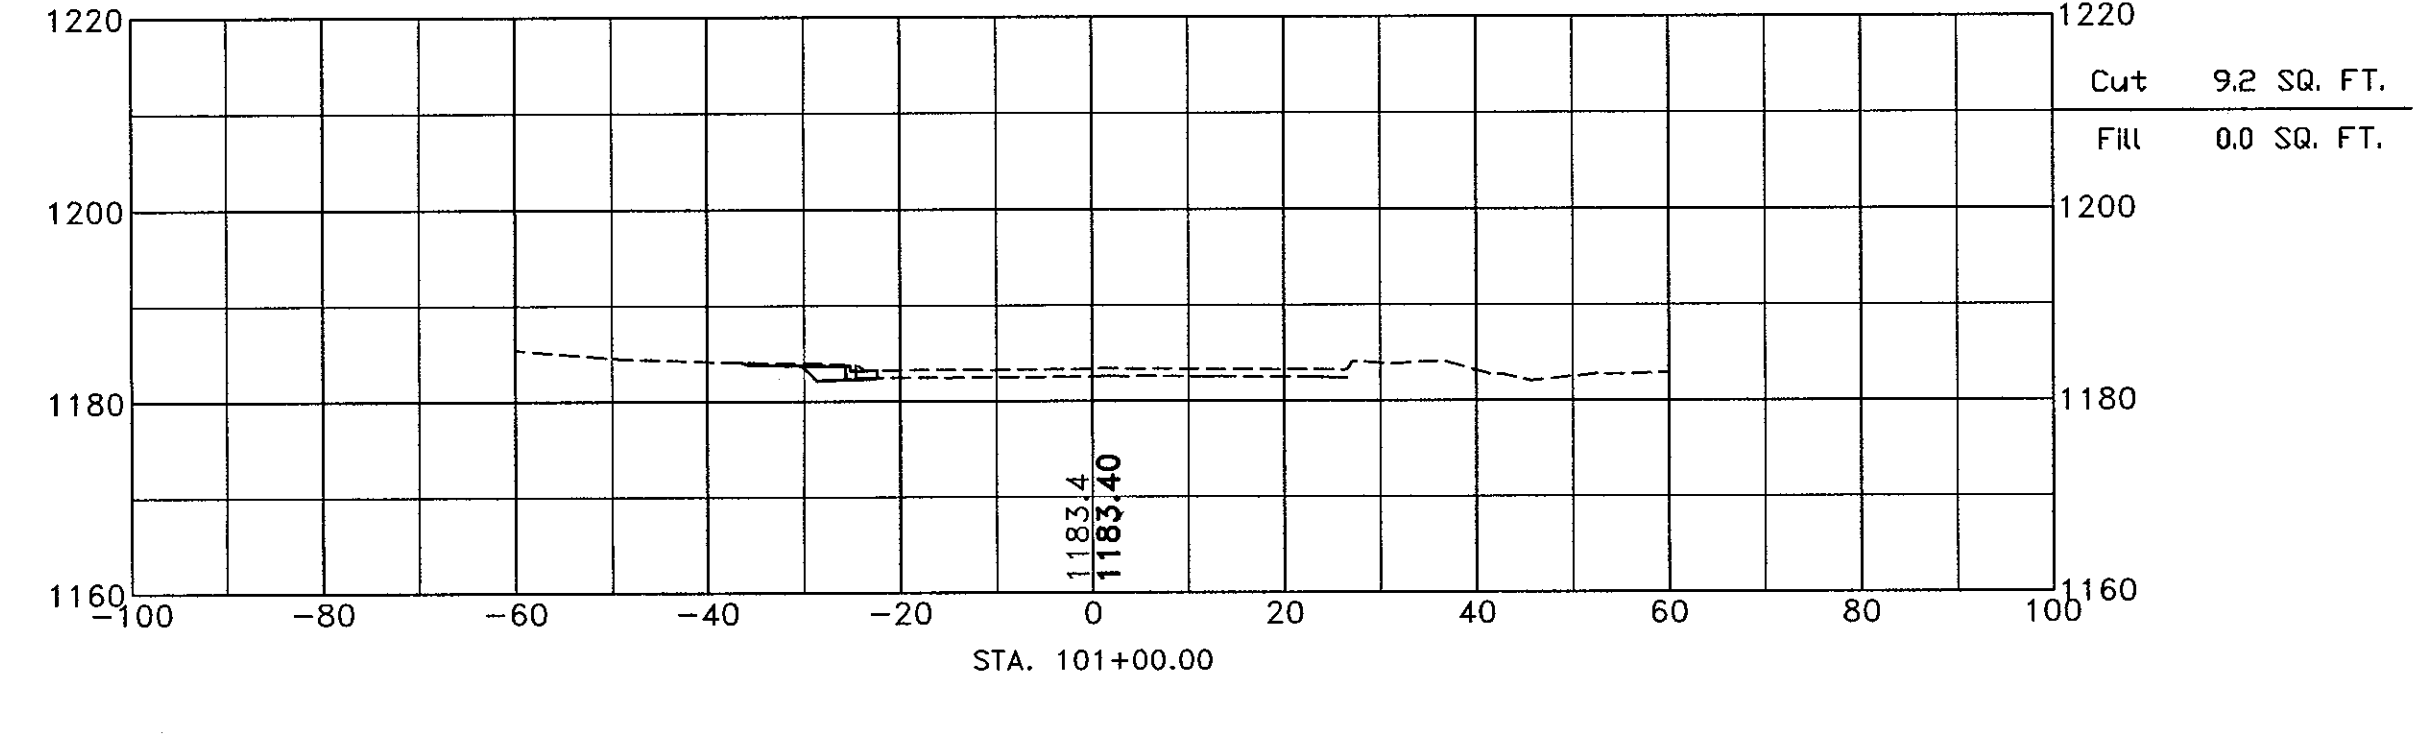
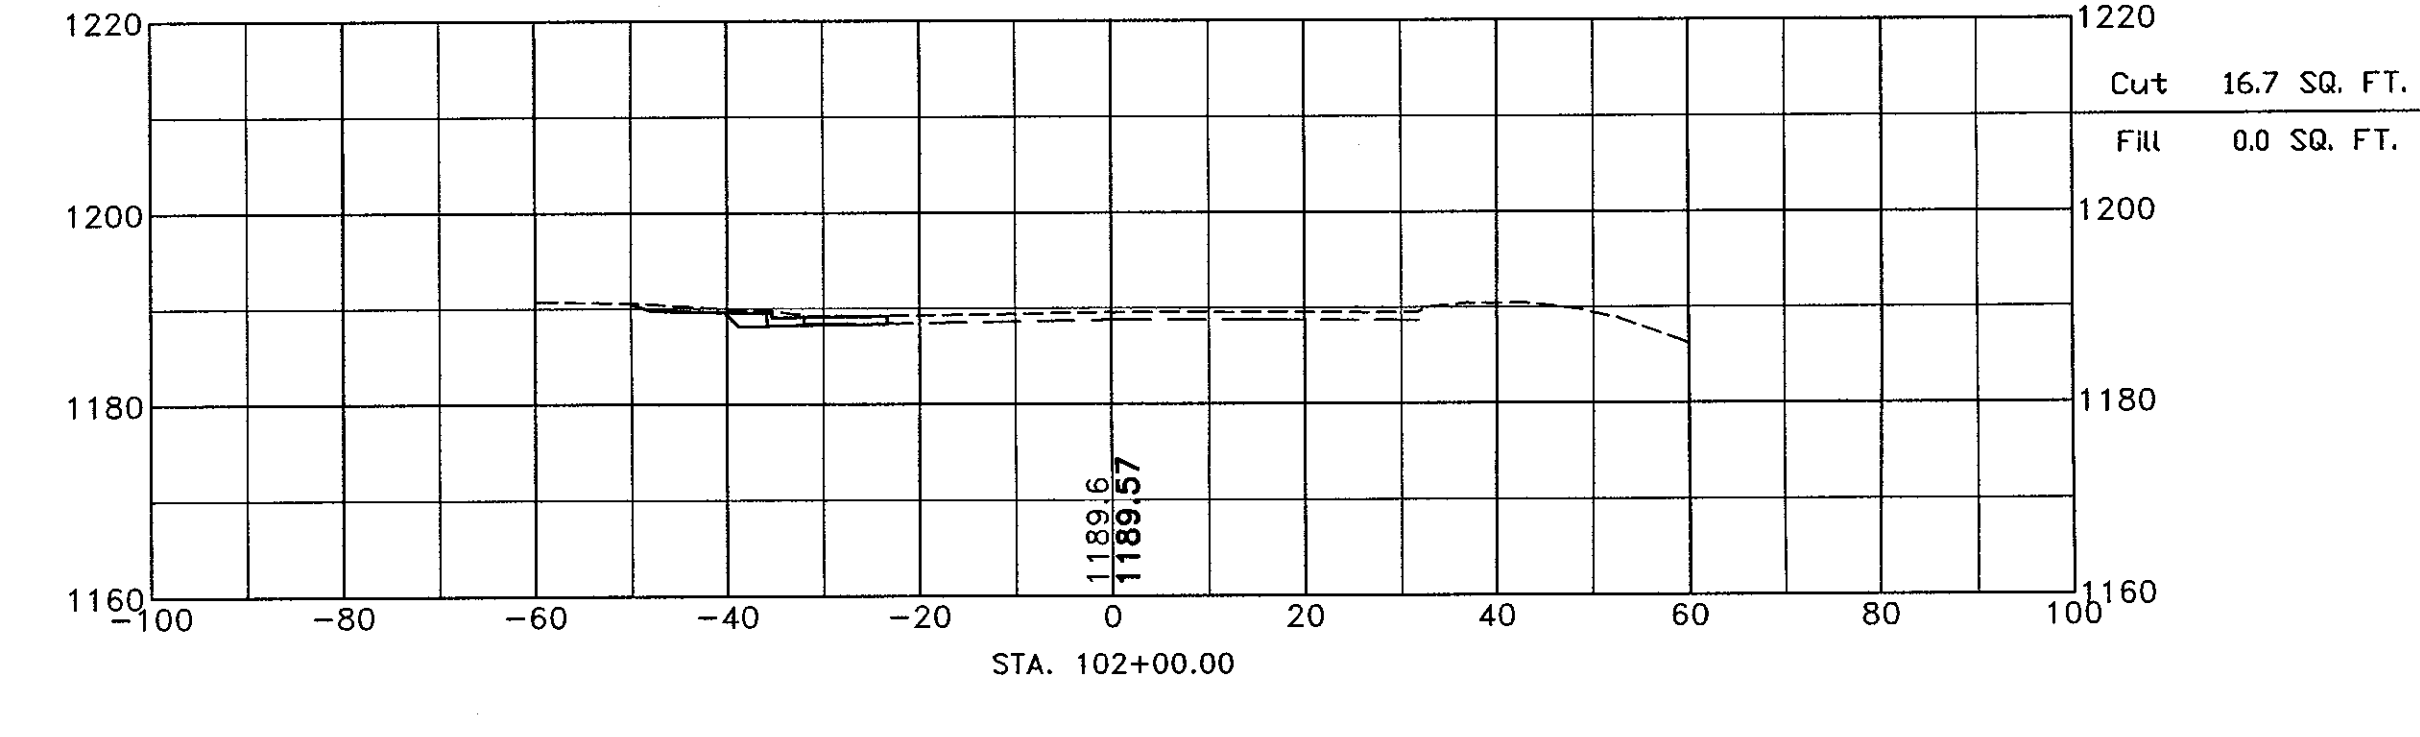
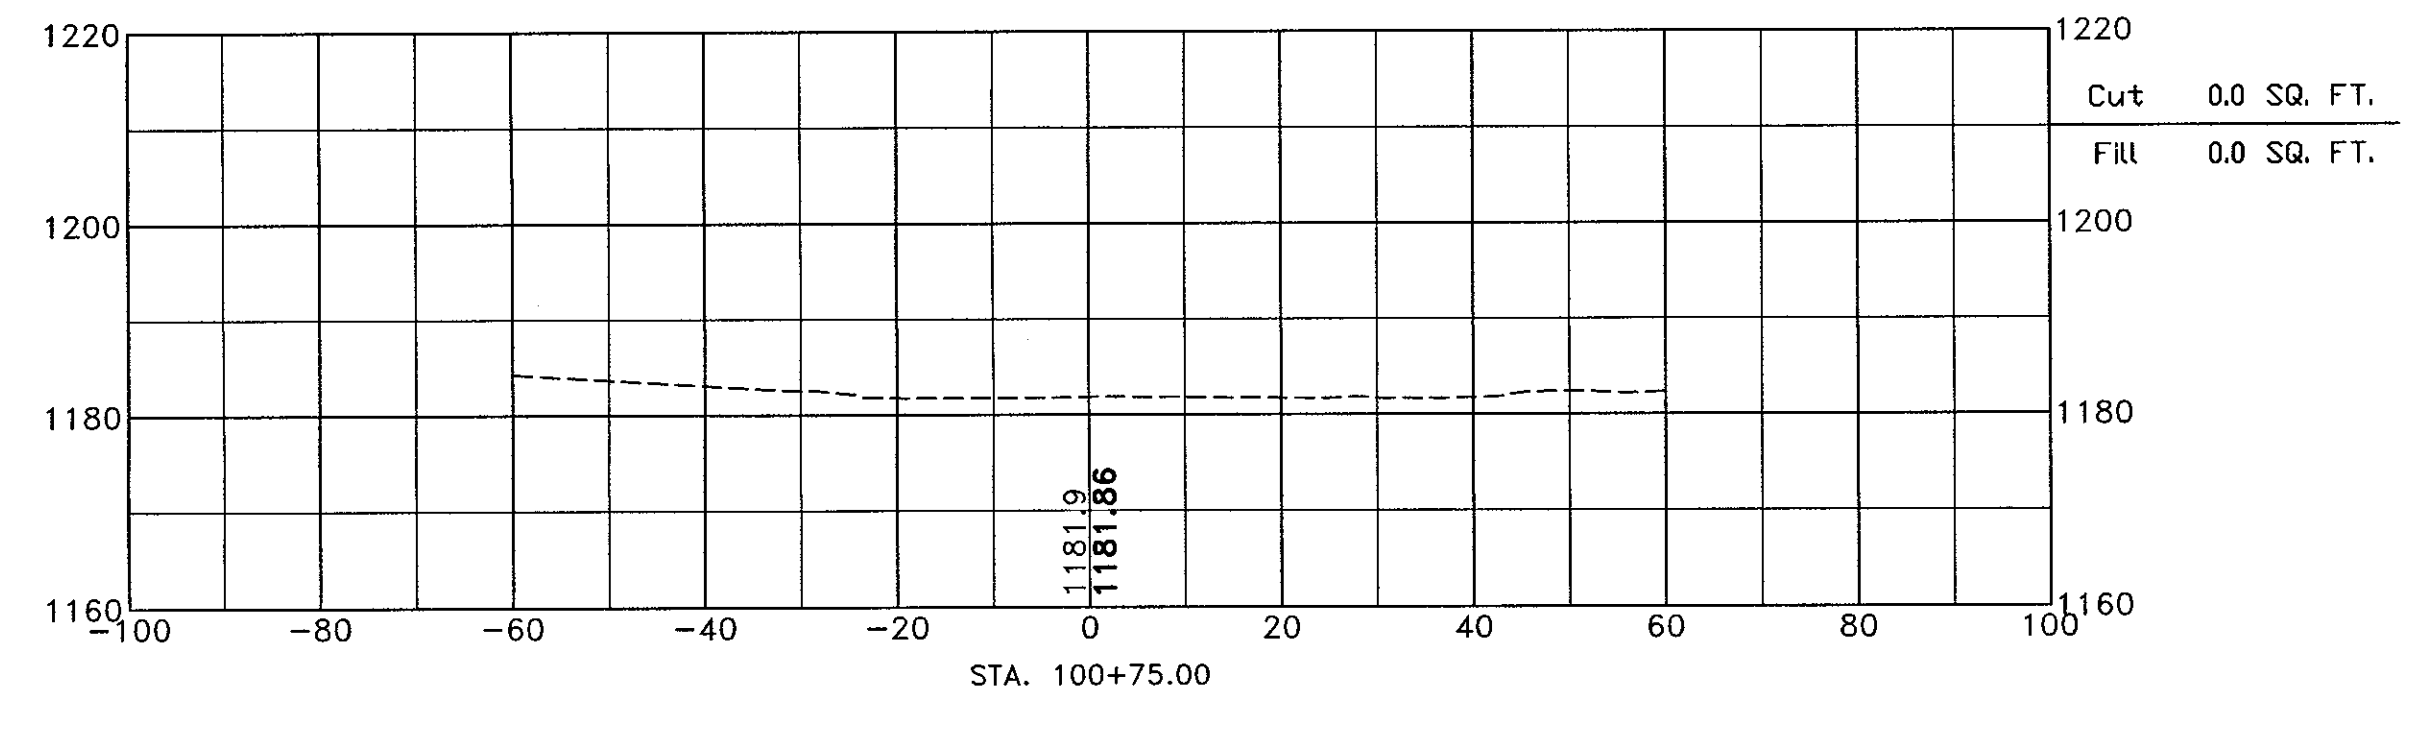
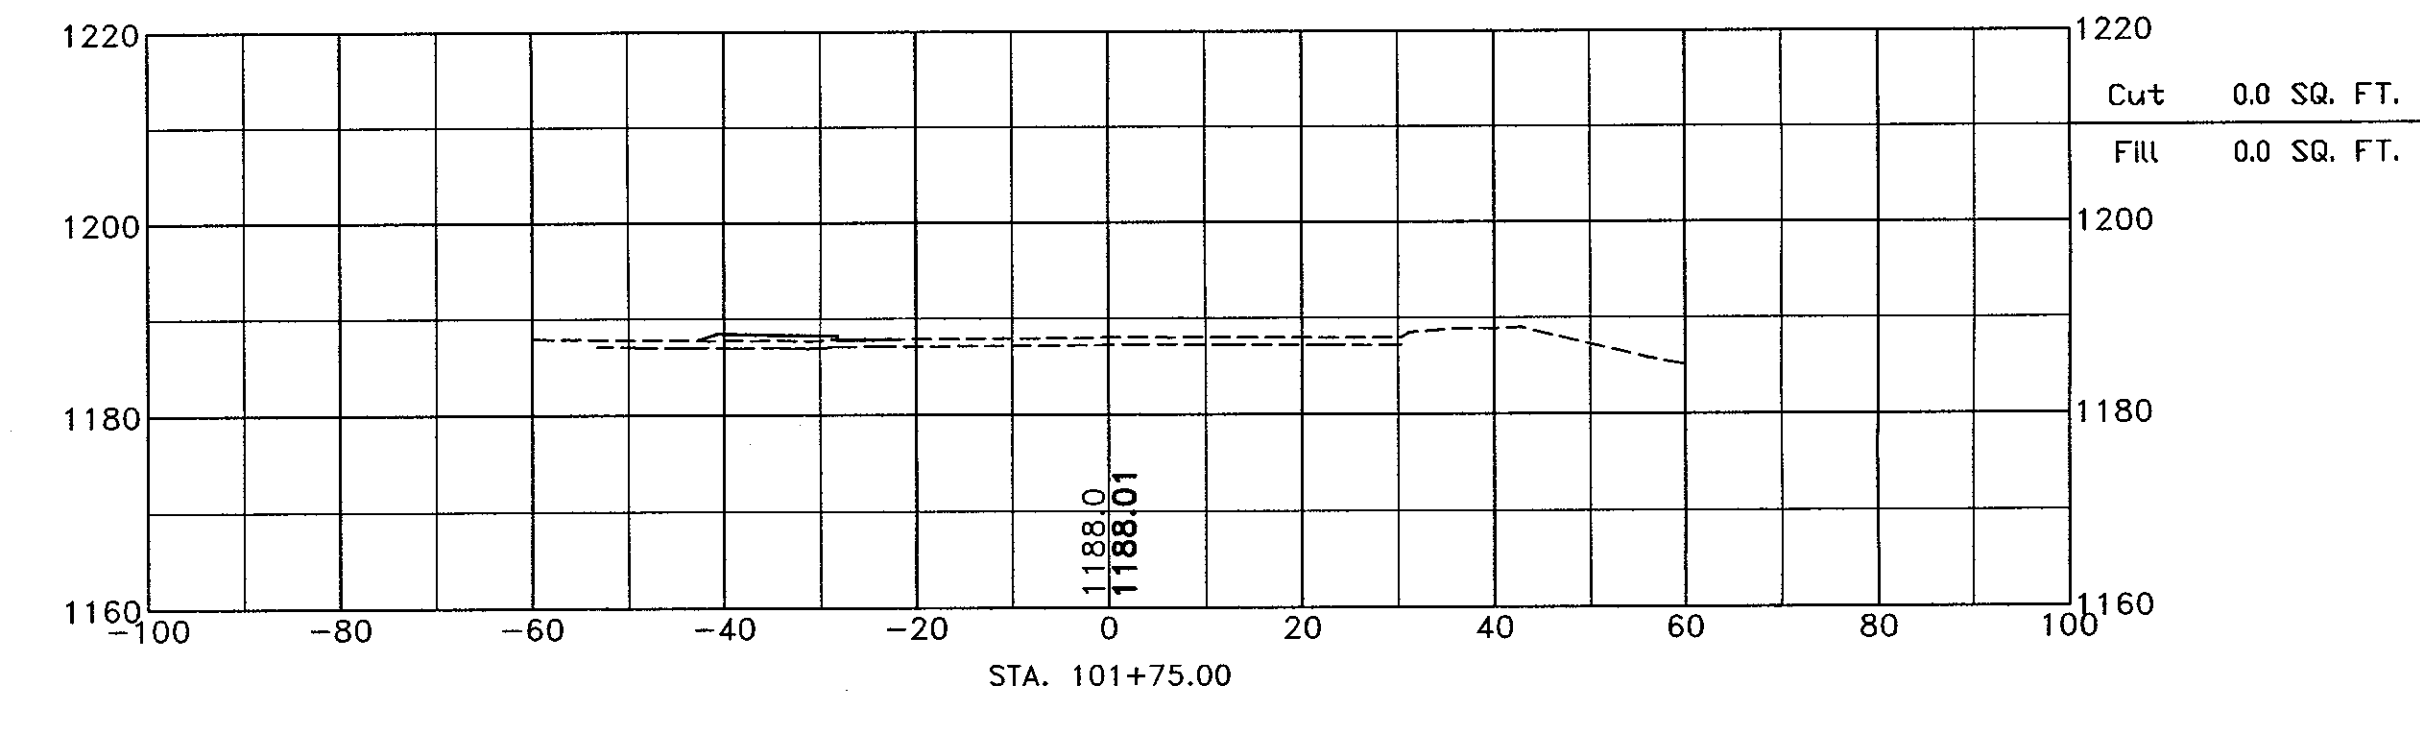
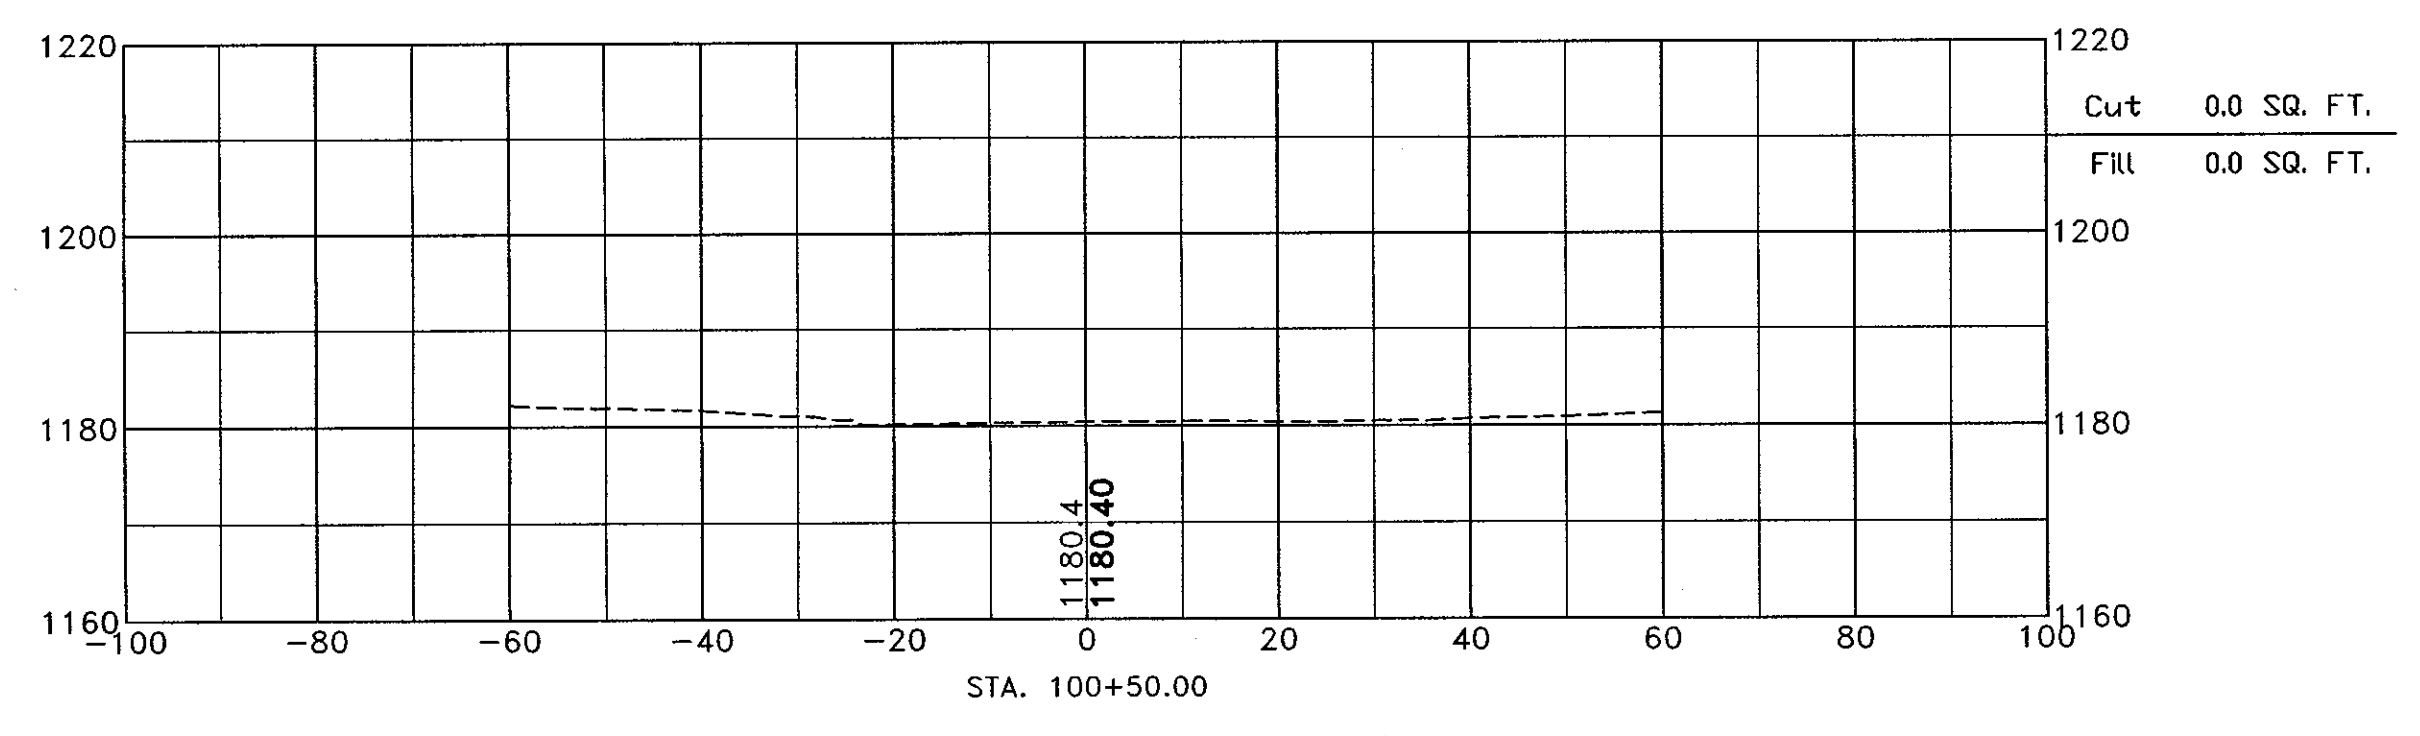
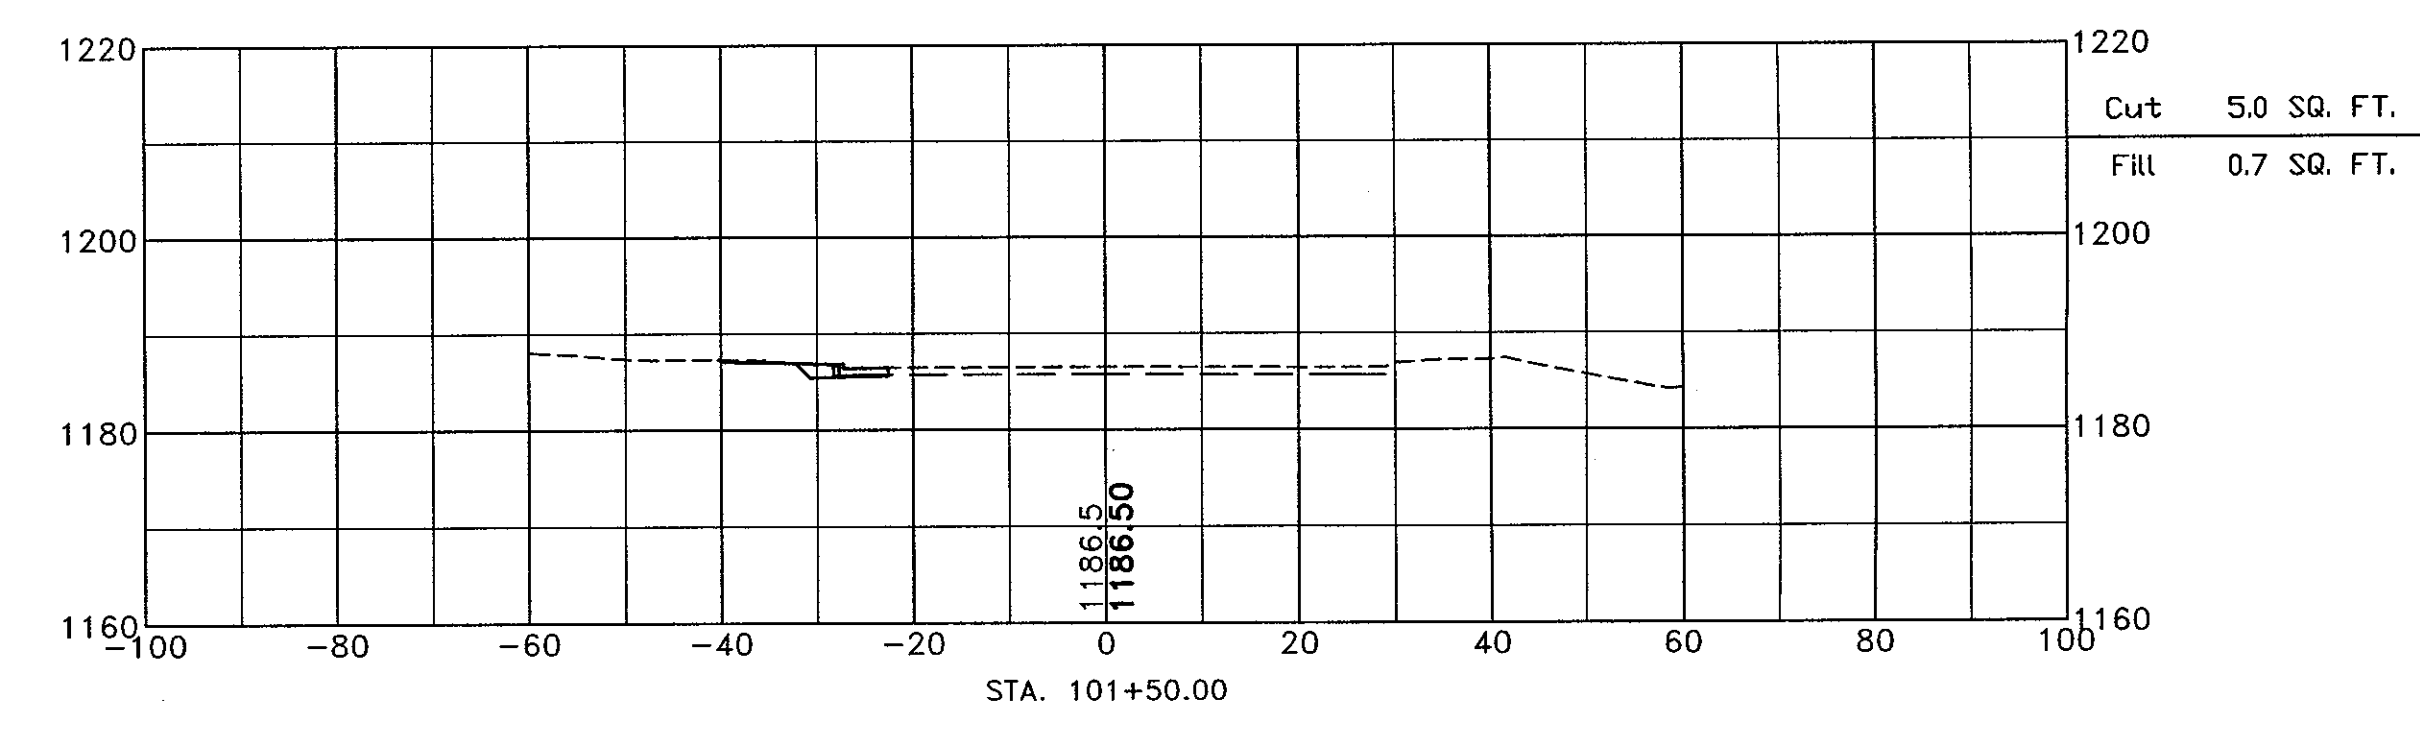










PROJECT NO.	SHEET NO.
HSIP-5015(1)	XI
C.N. 22372 OPW 51643	

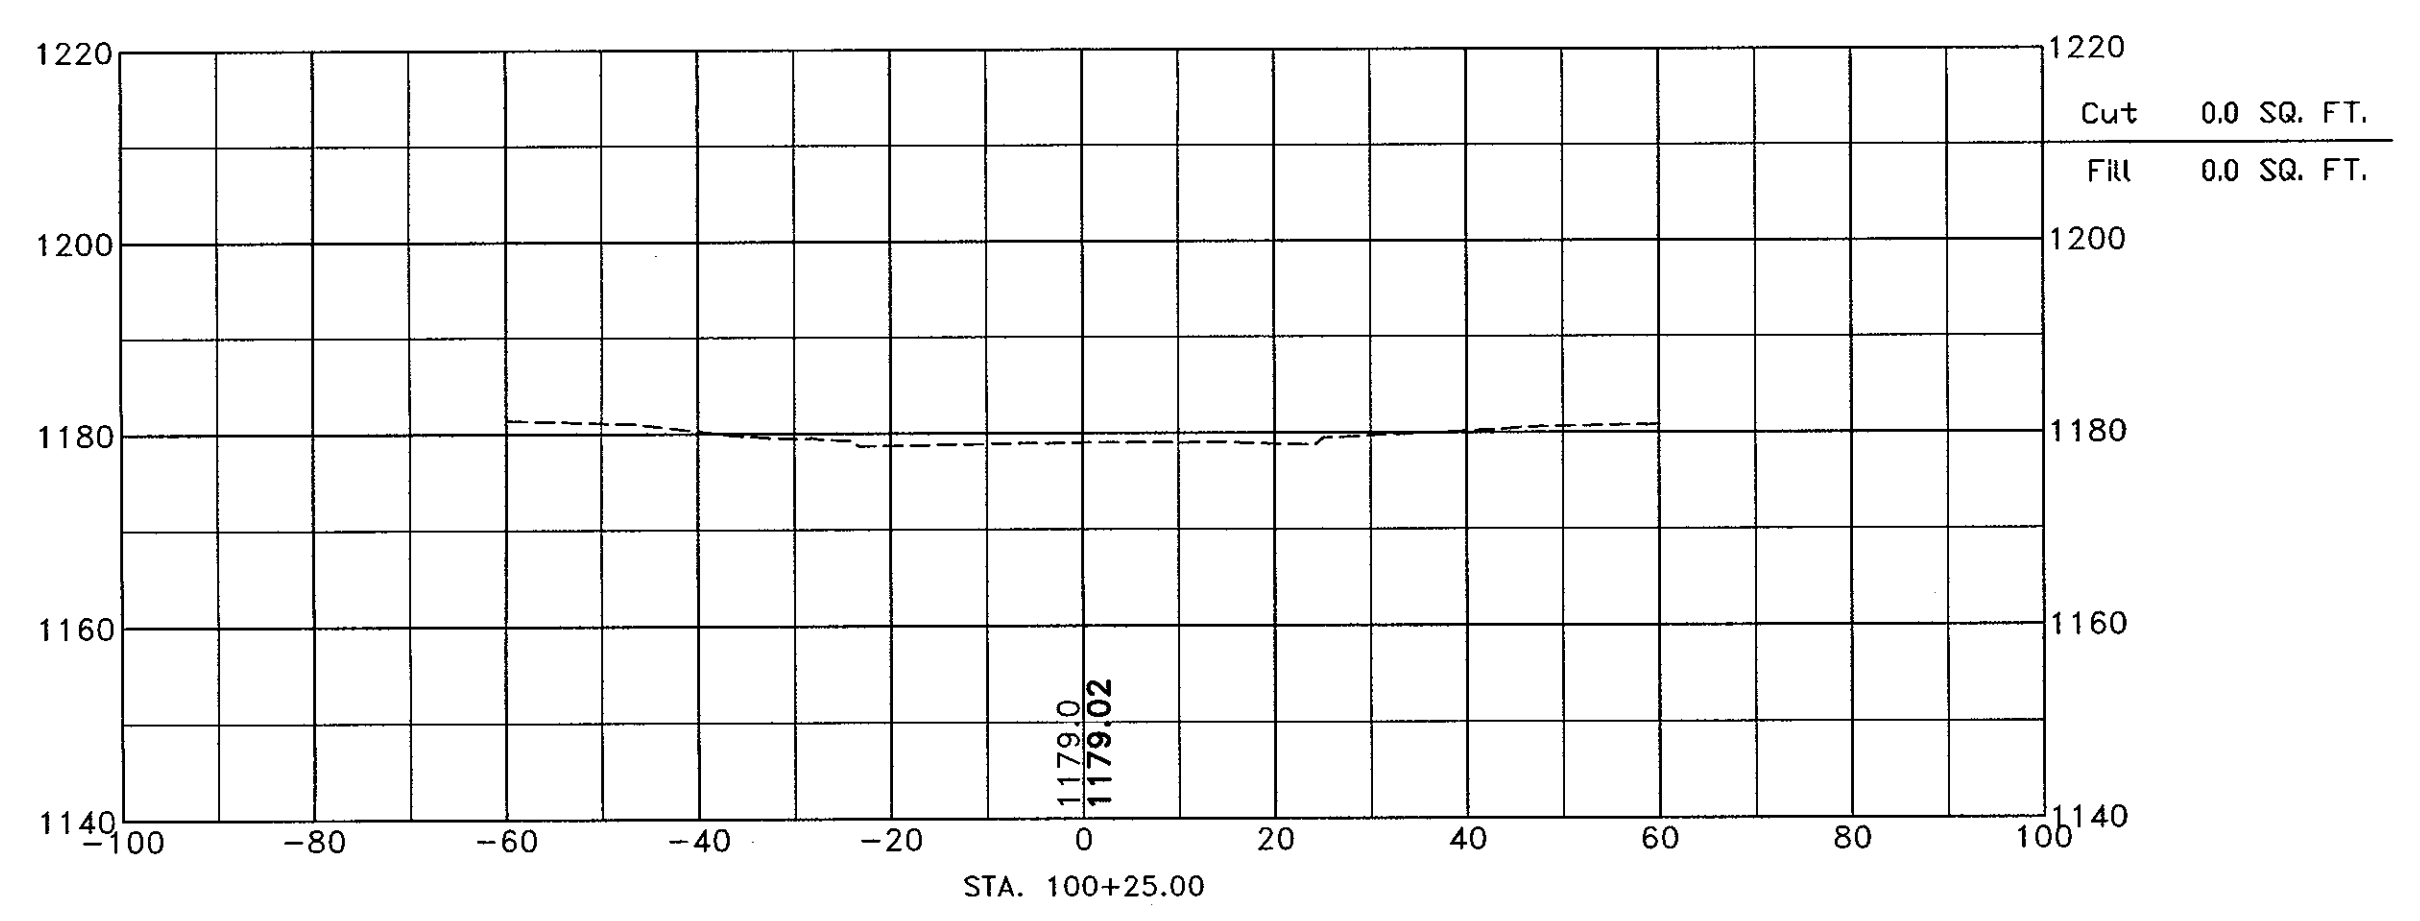


FILENAME: X:_CJD_2010_PROJECTS\OPW_51643-102nd & Meade\CAD\Production Drawings\CROSS SECTIONS.dwg
DATE PLOTTED: 5/9/2013 11:49 AM DRAWN BY: TLJ PLOT SCALE: 50:1

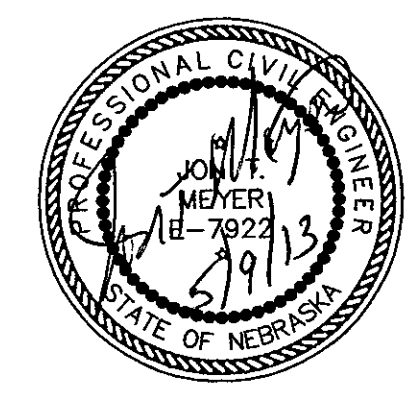

C.N. 22372
 OPW 51643

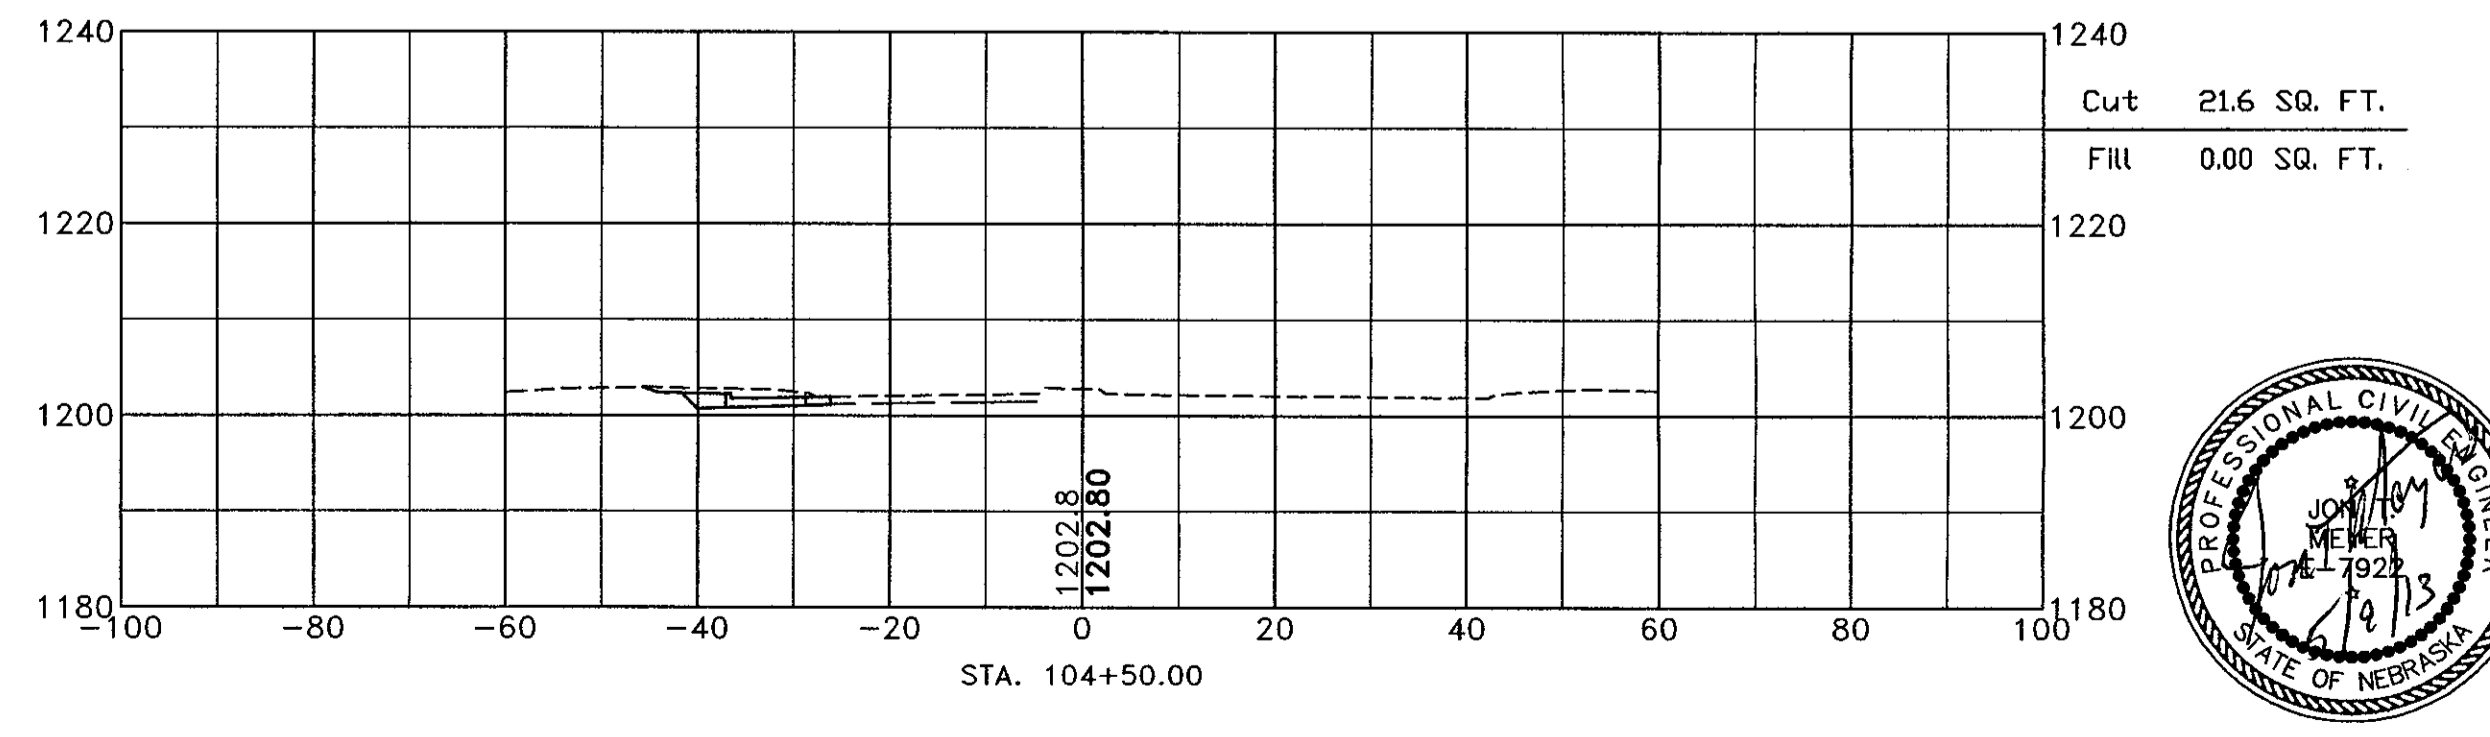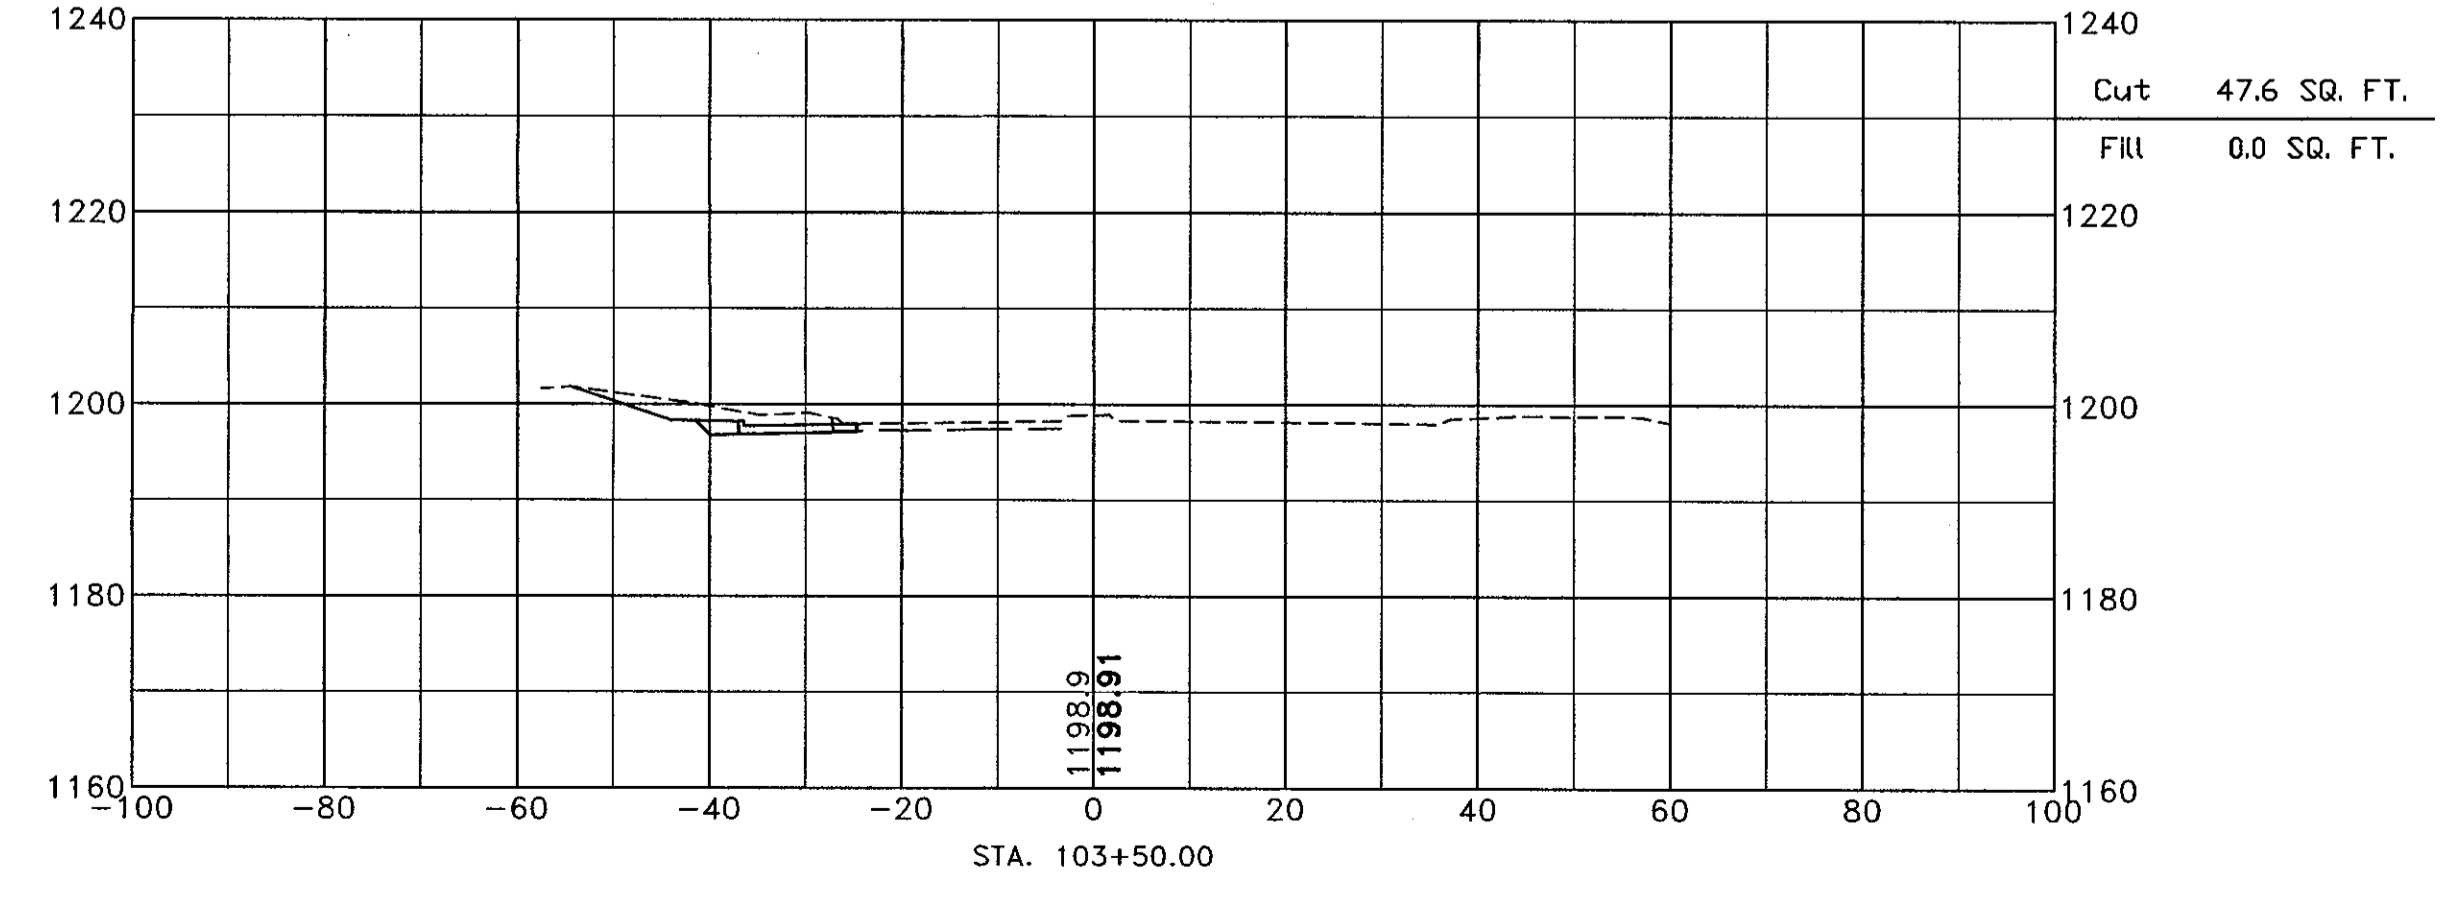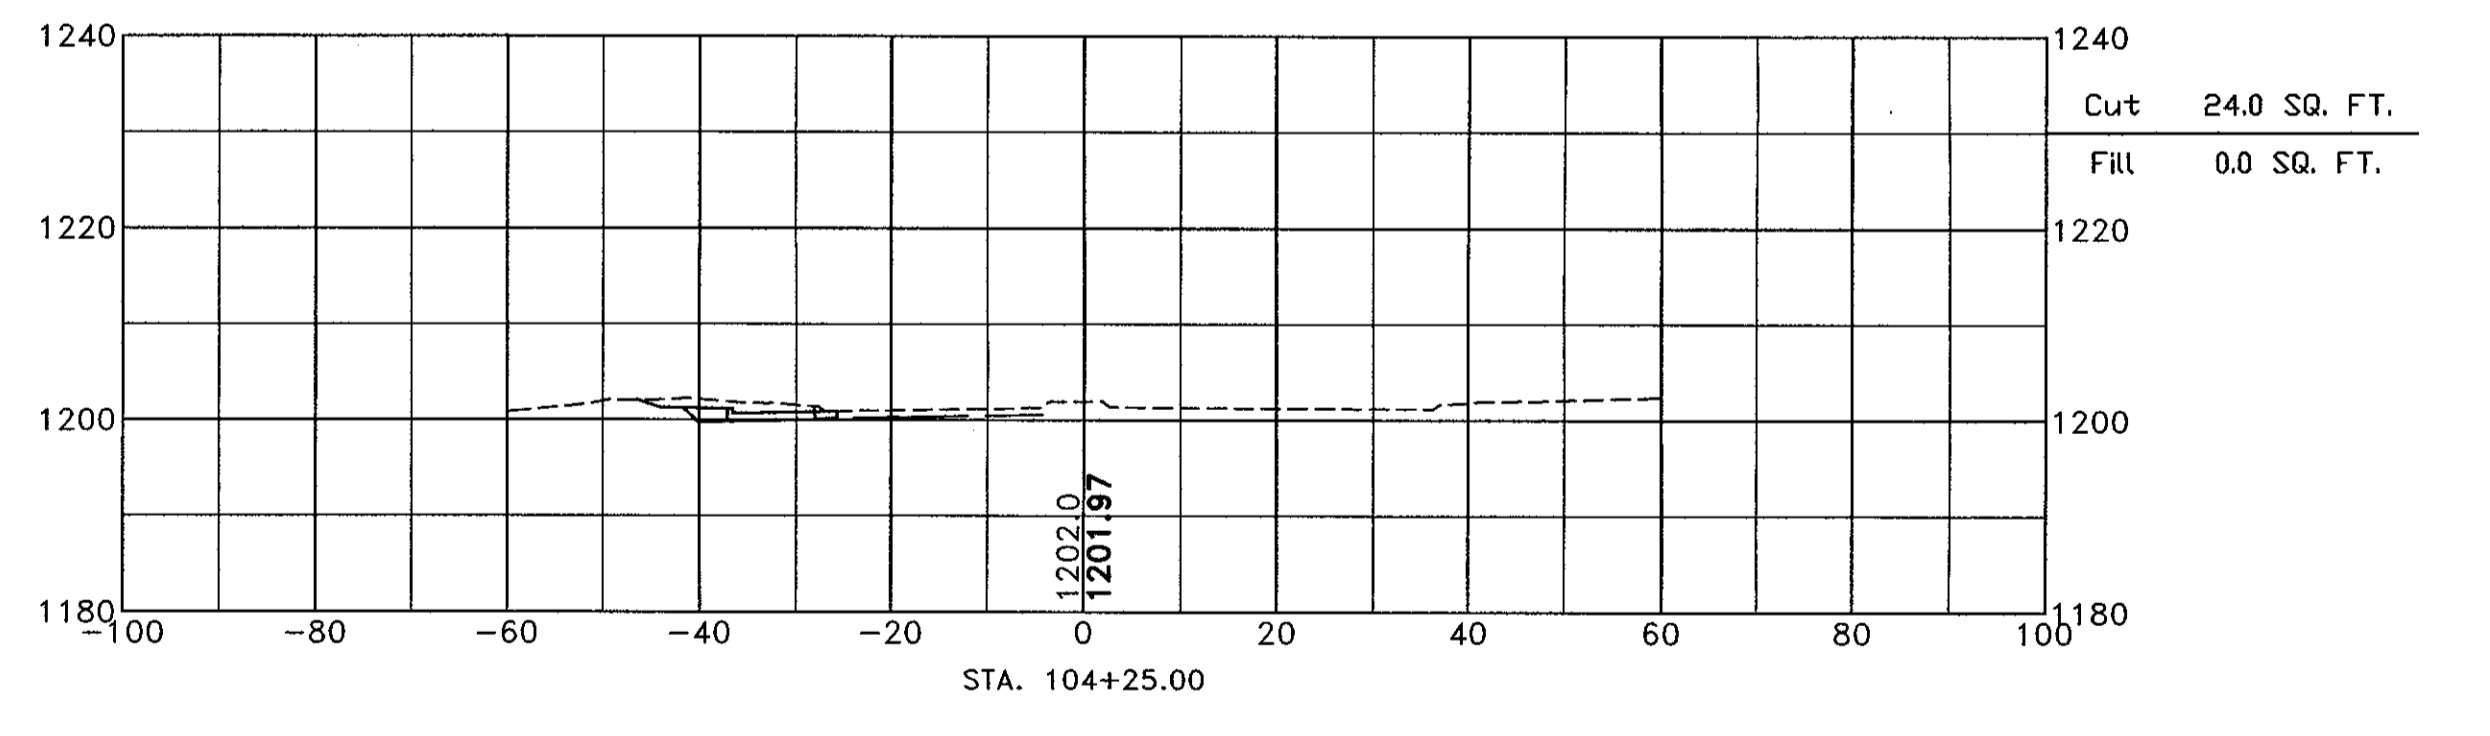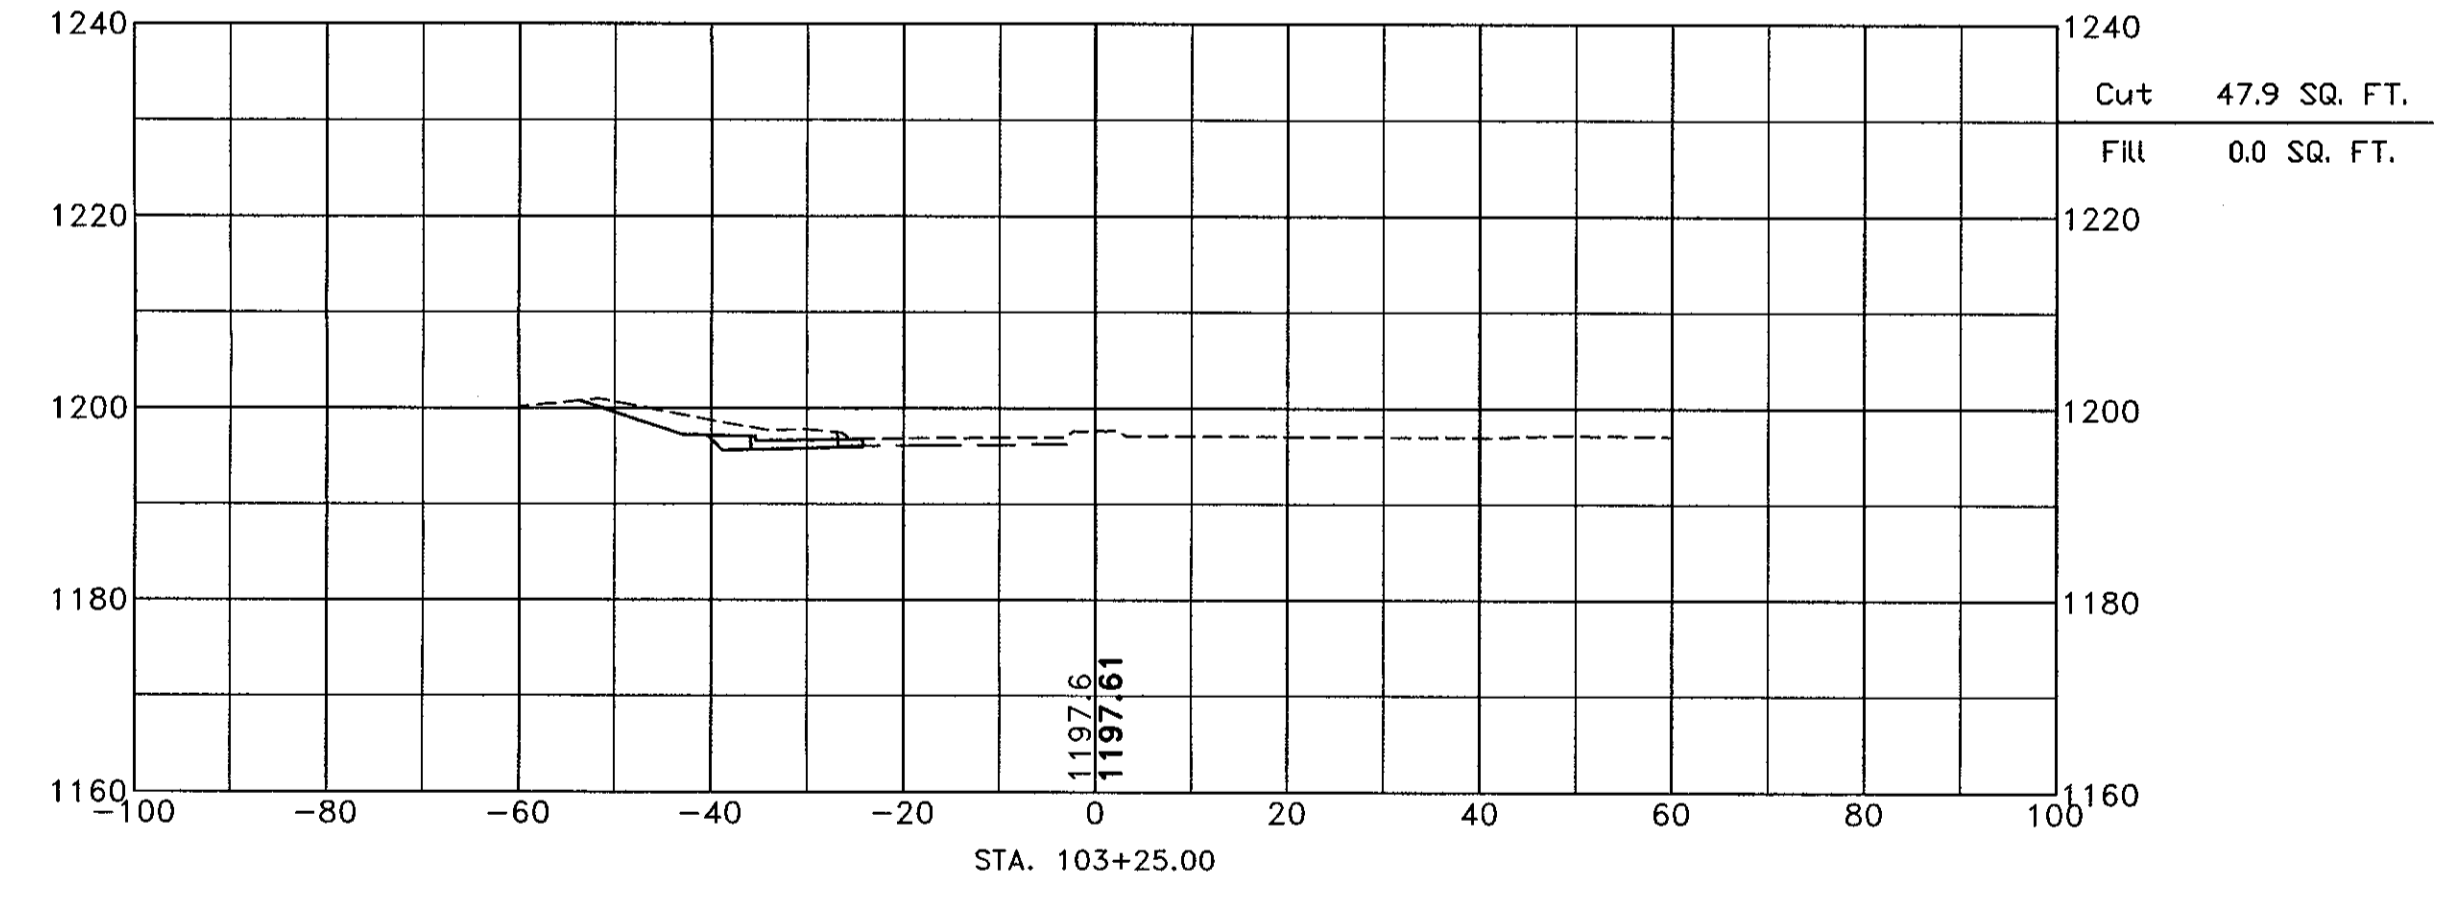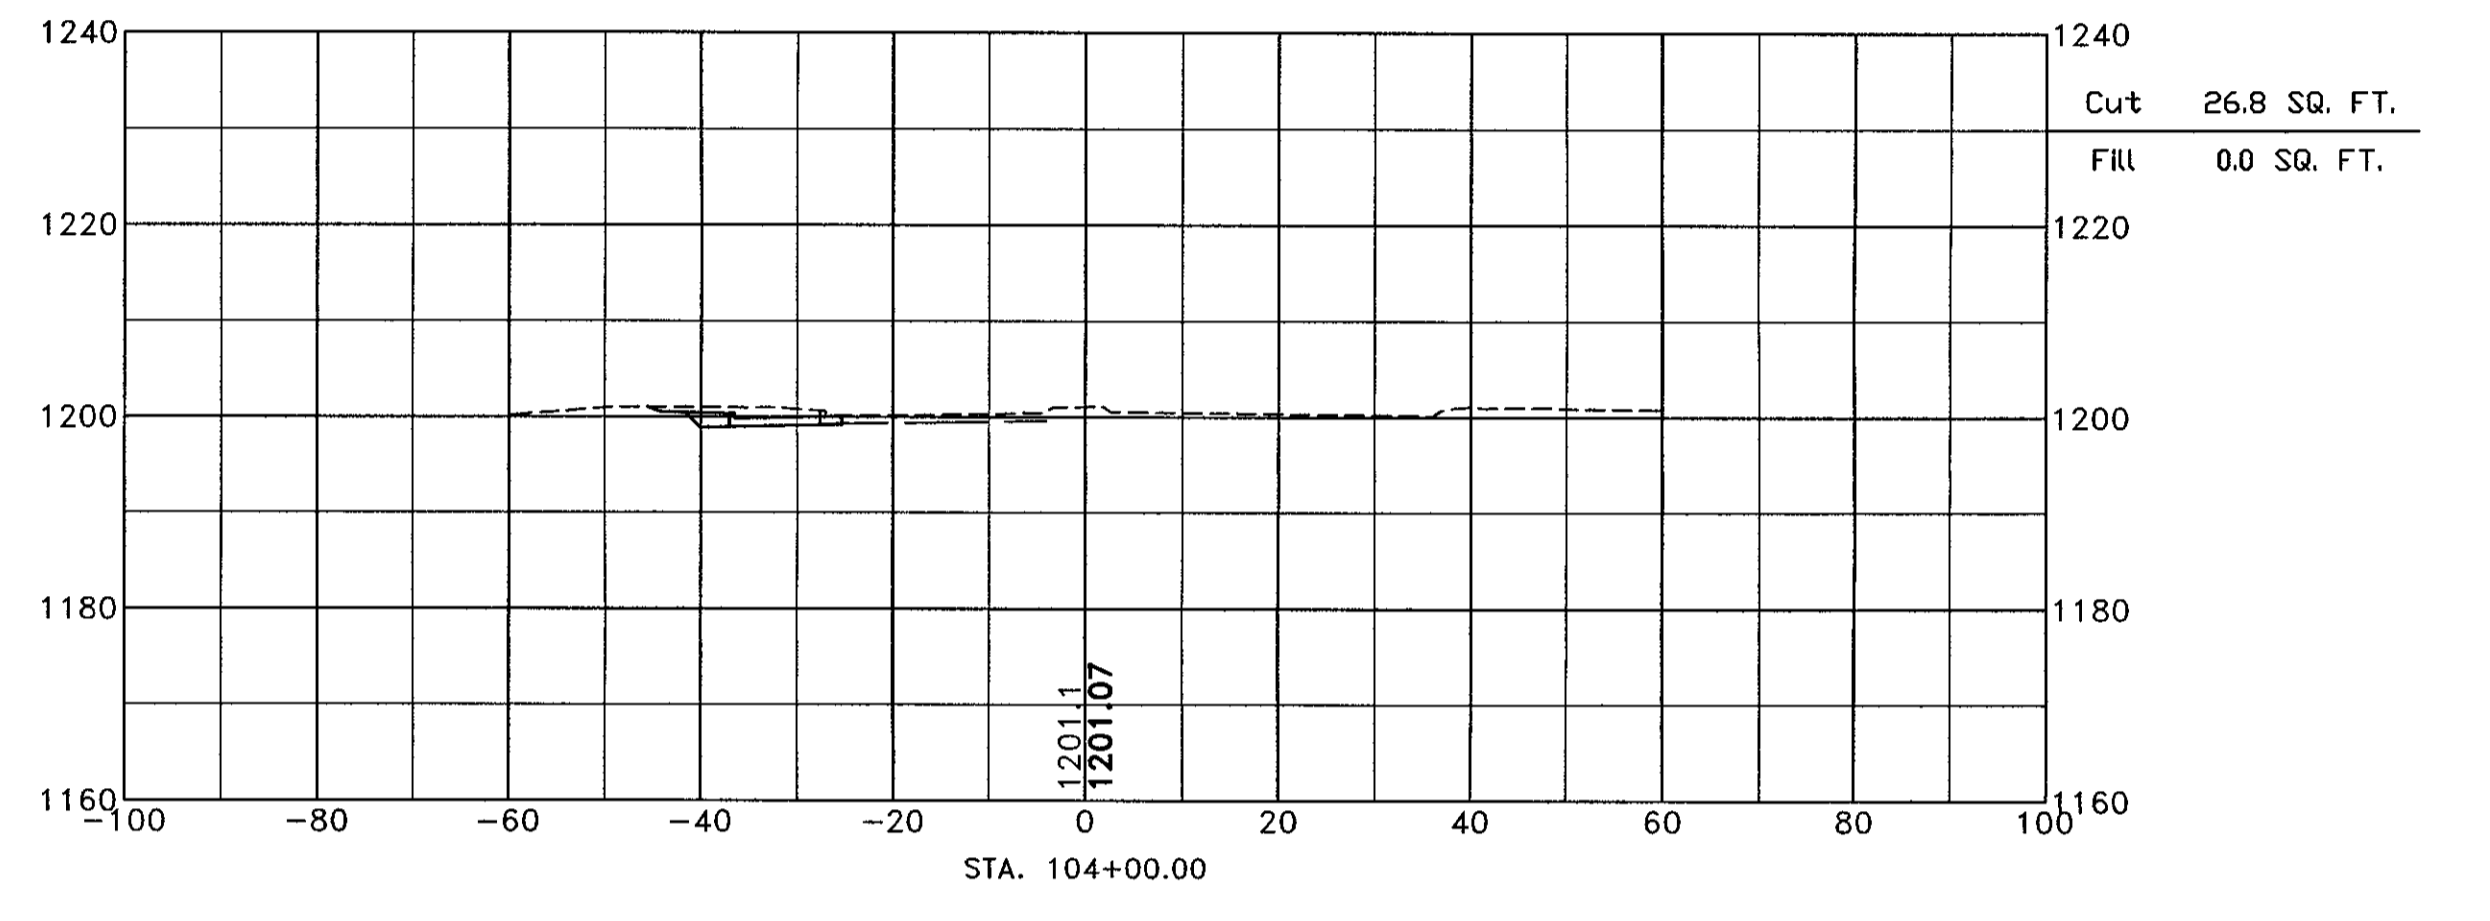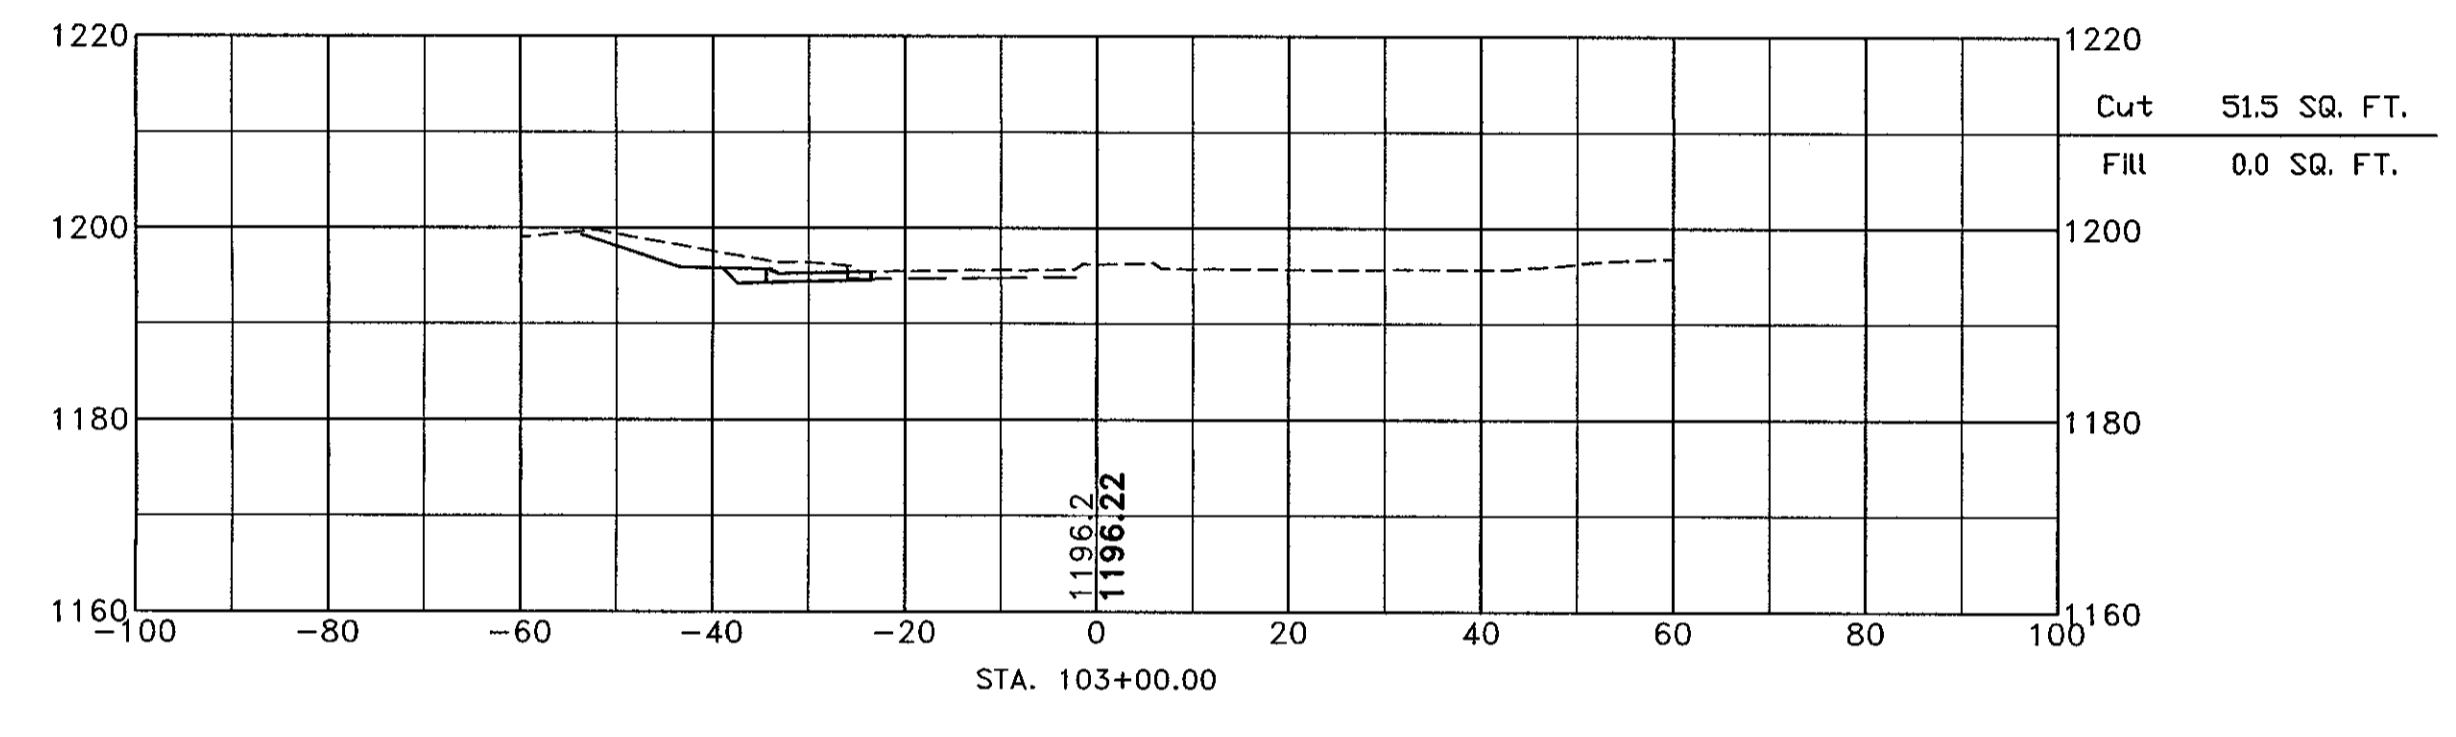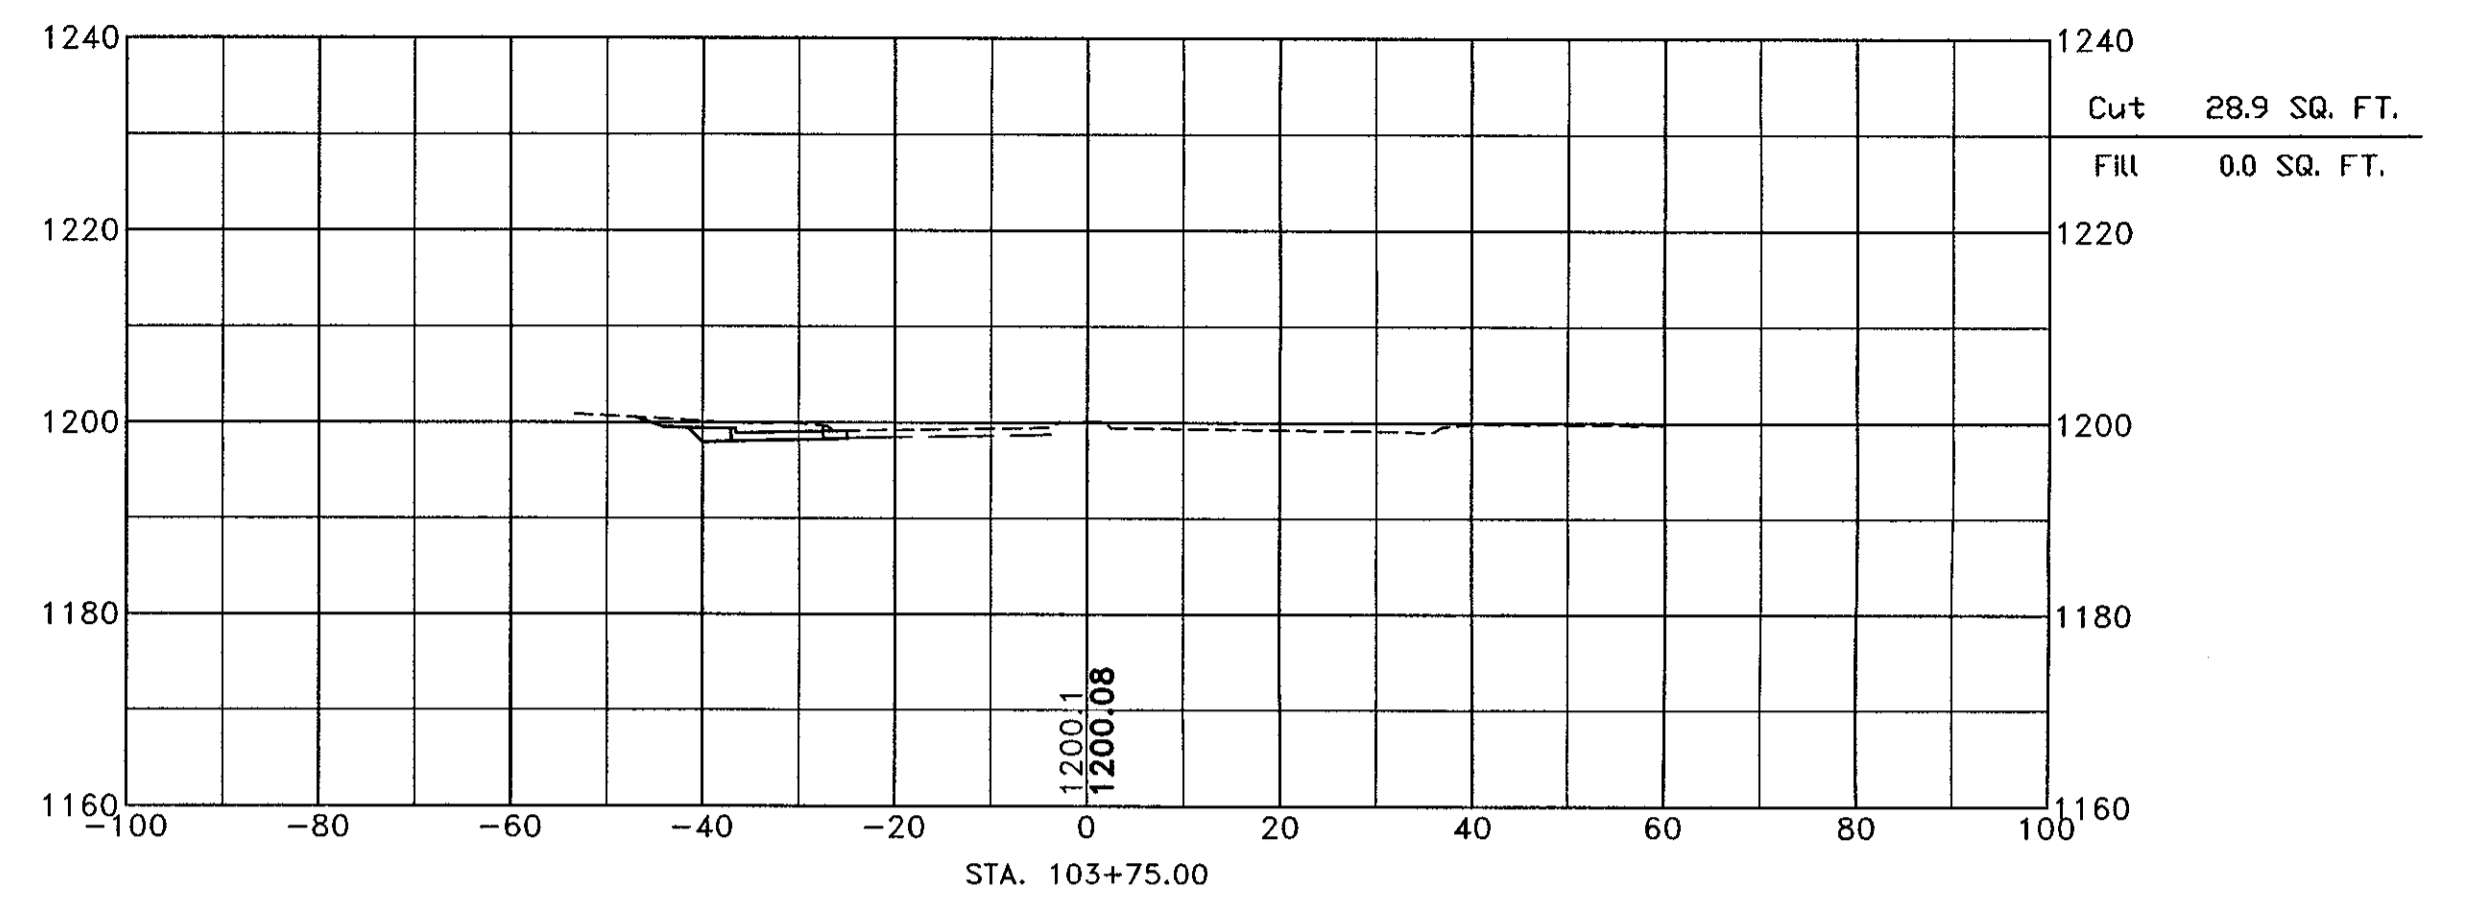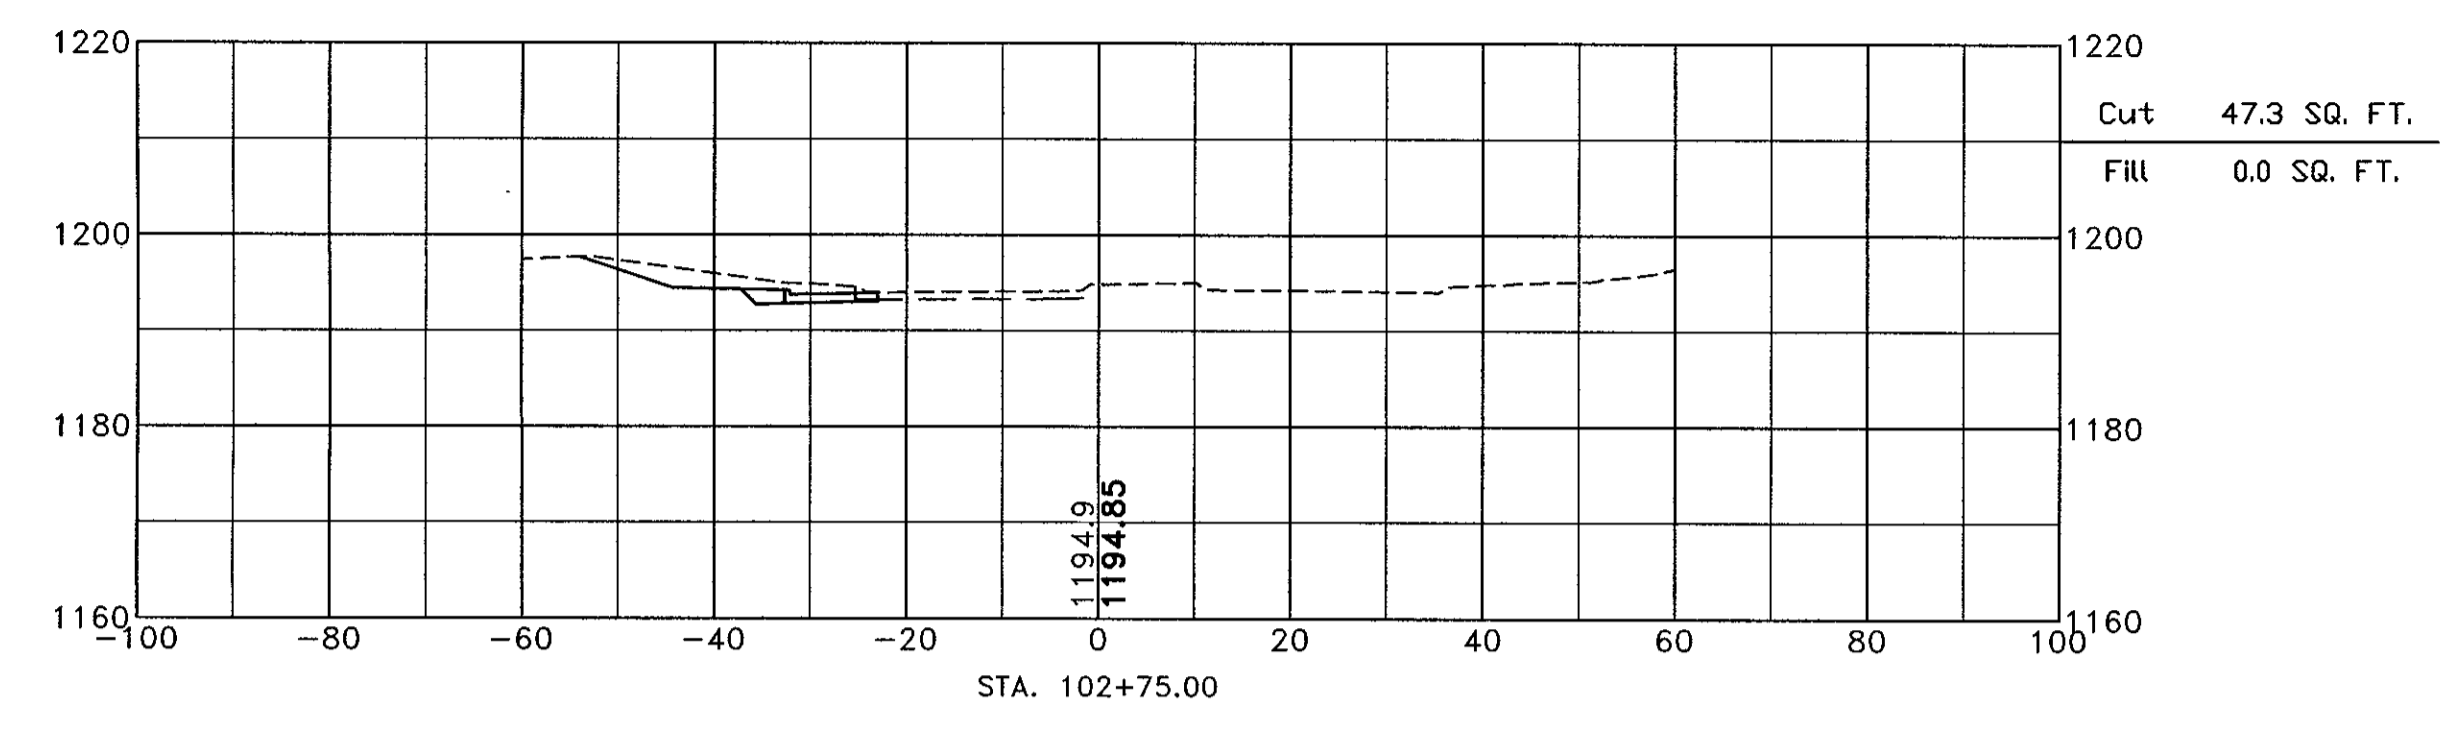











FILENAME: X:_C3D_2010_PROJECTS\OPW_51643-102nd & Maple\CAD\Production Drawings\CROSS SECTIONS.dwg
 DATE PLOTTED: 5/9/2013 11:50 AM DRAWN BY: TLJ_PLOT SCALE: 50:1

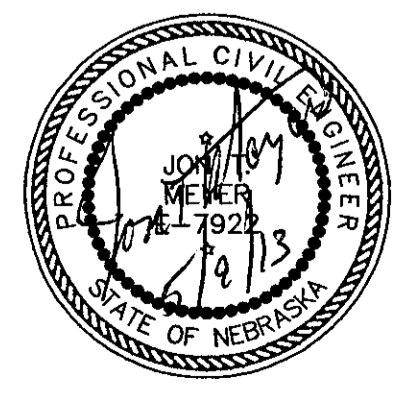

Horizontal Scale 1 : 20
Vertical Scale 1 : 20

PROJECT NO. HSIP-5015(1)
SHEET NO. X3

C.N. 22372
OPW 51643

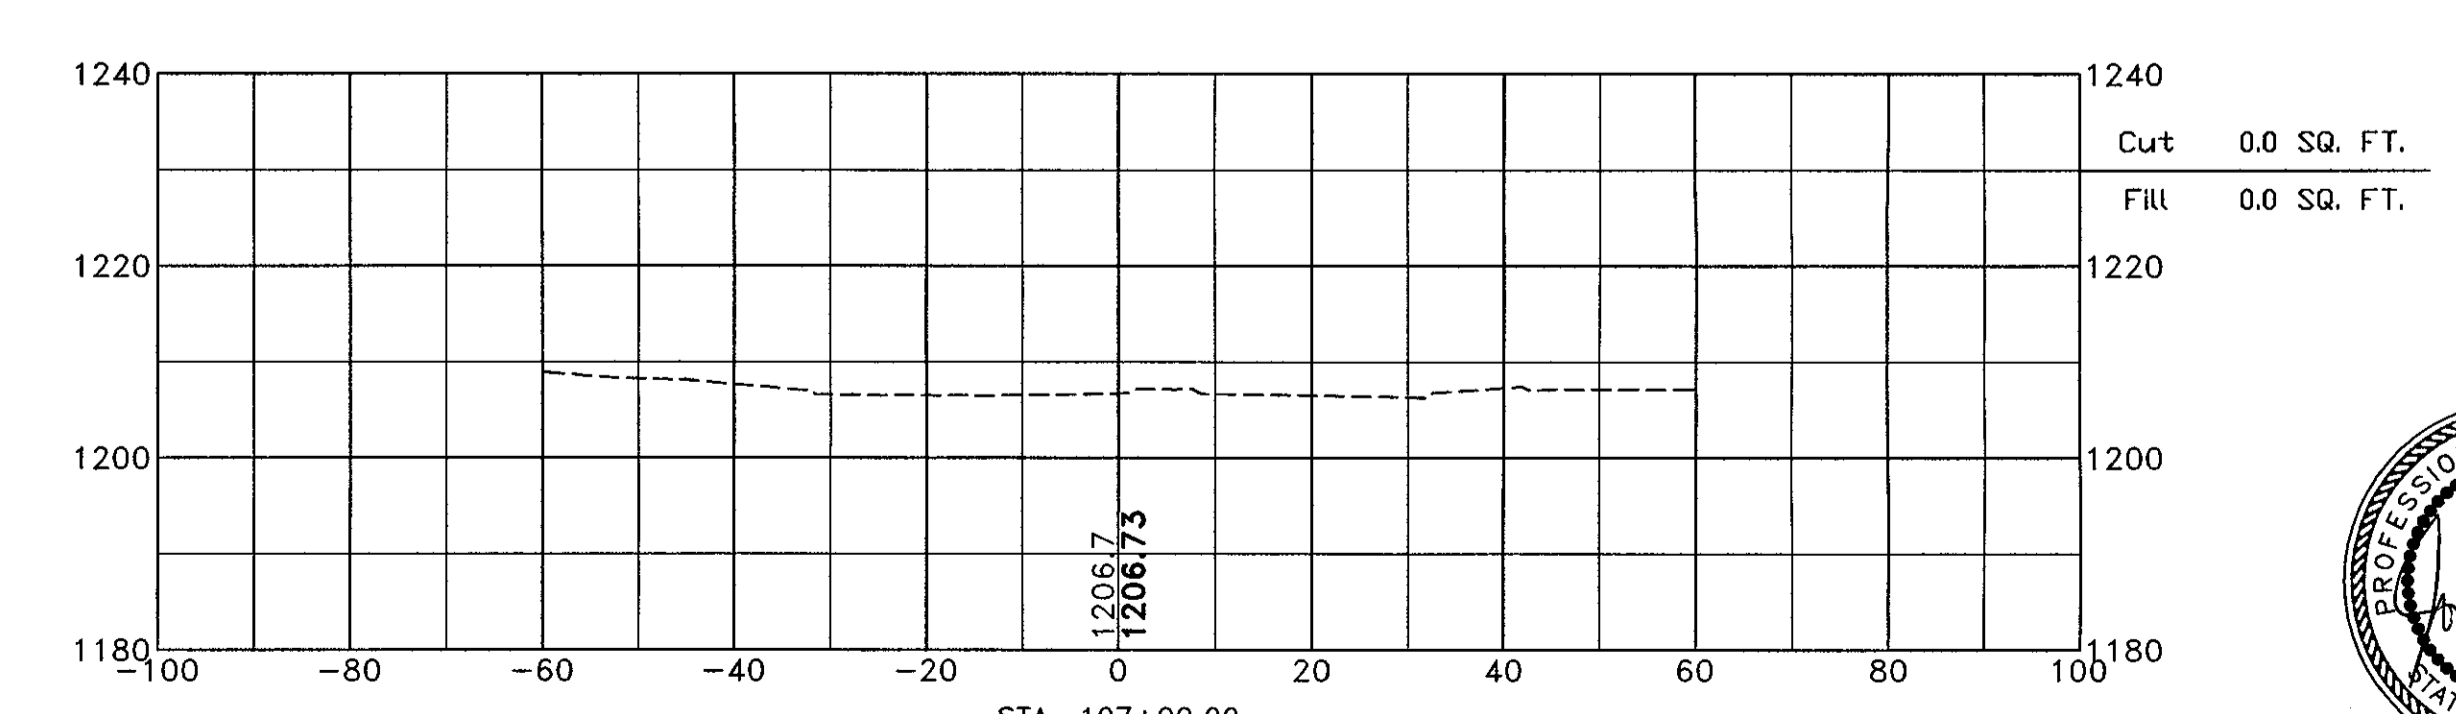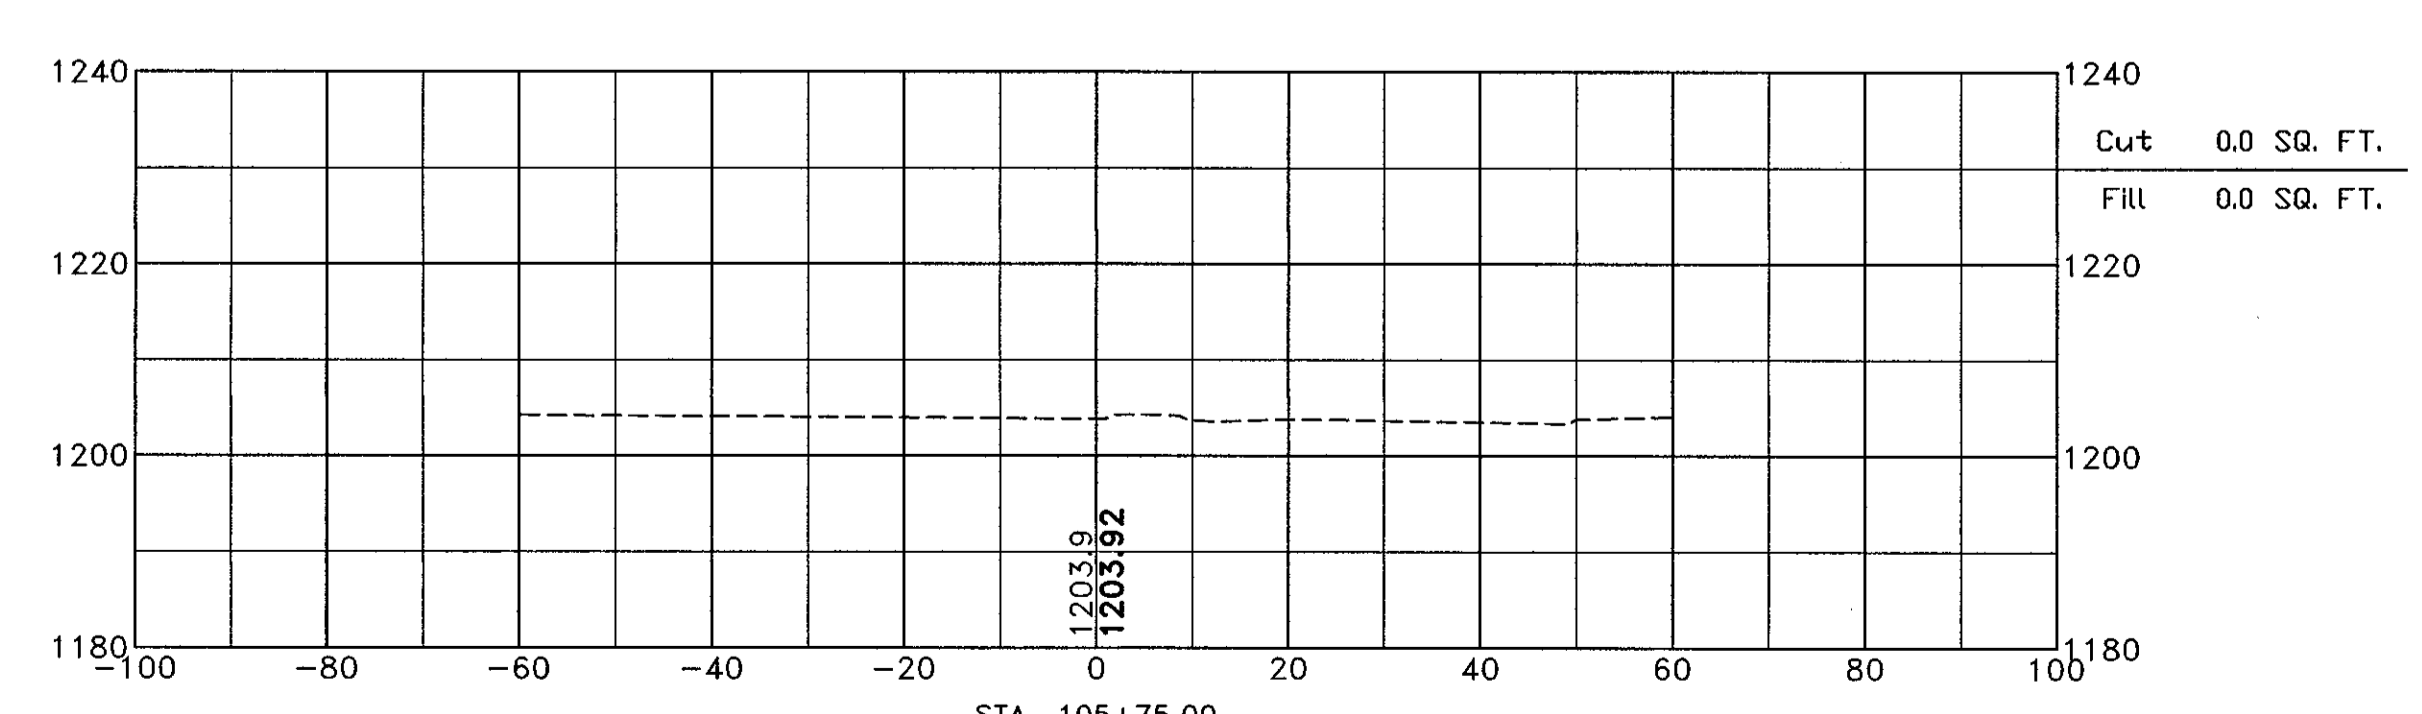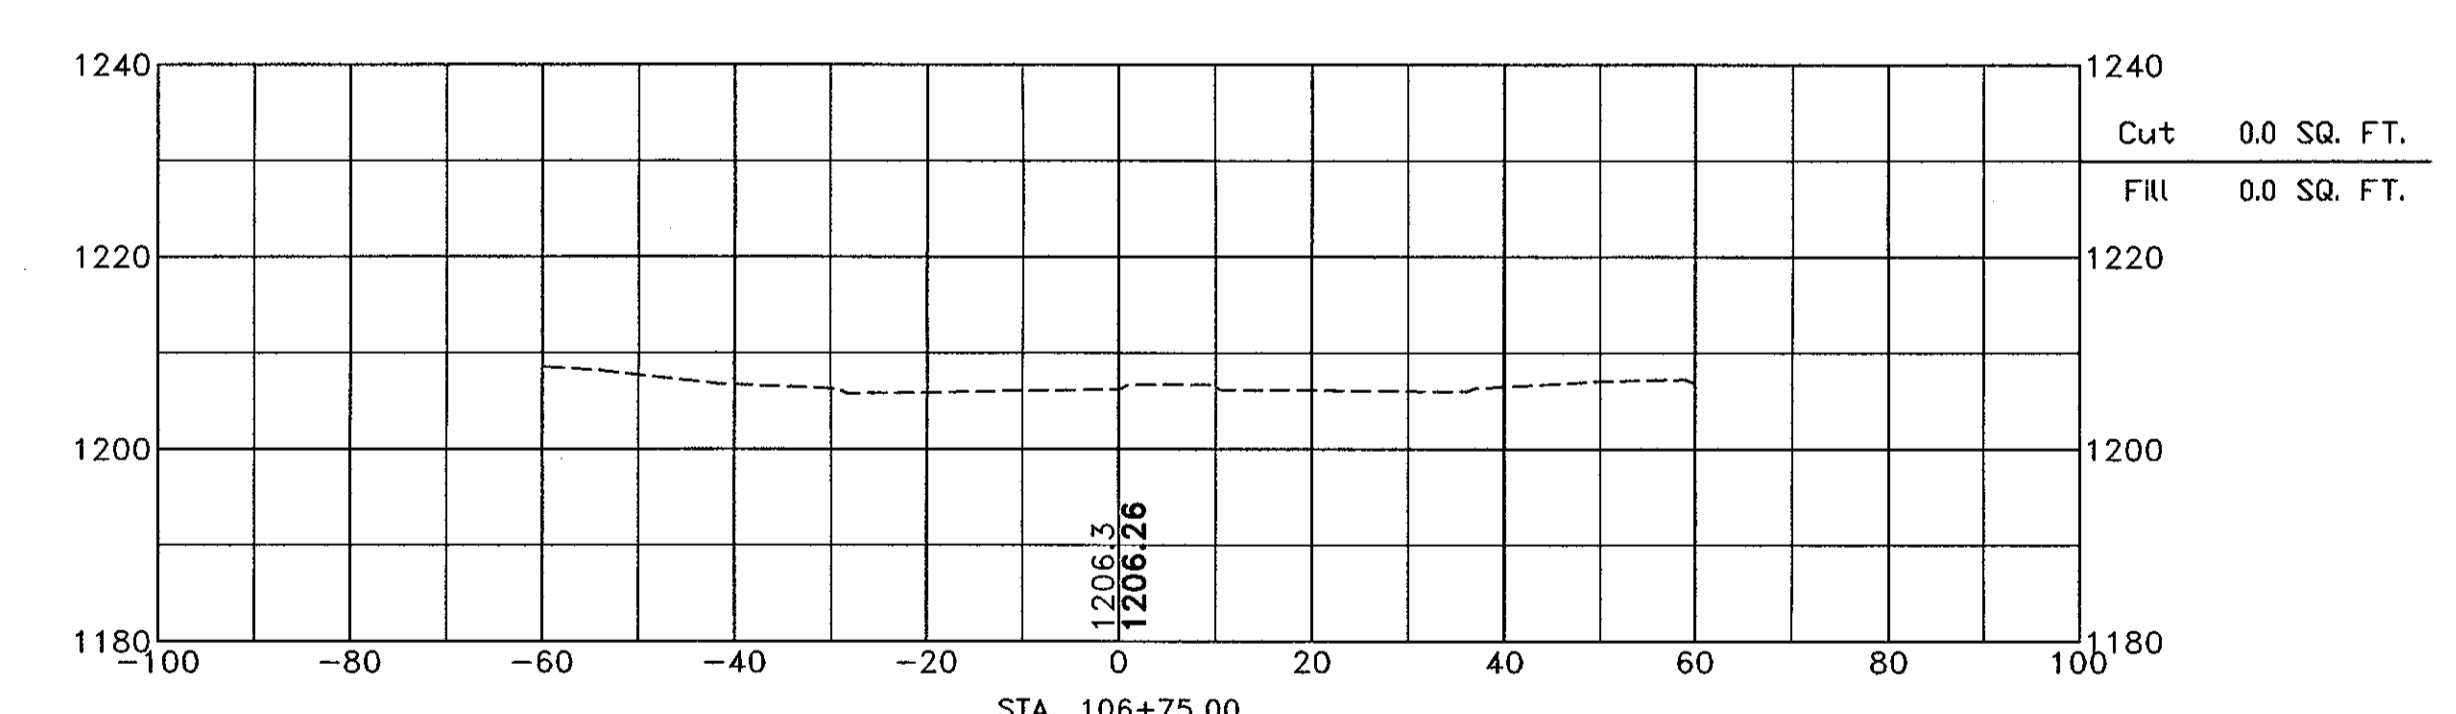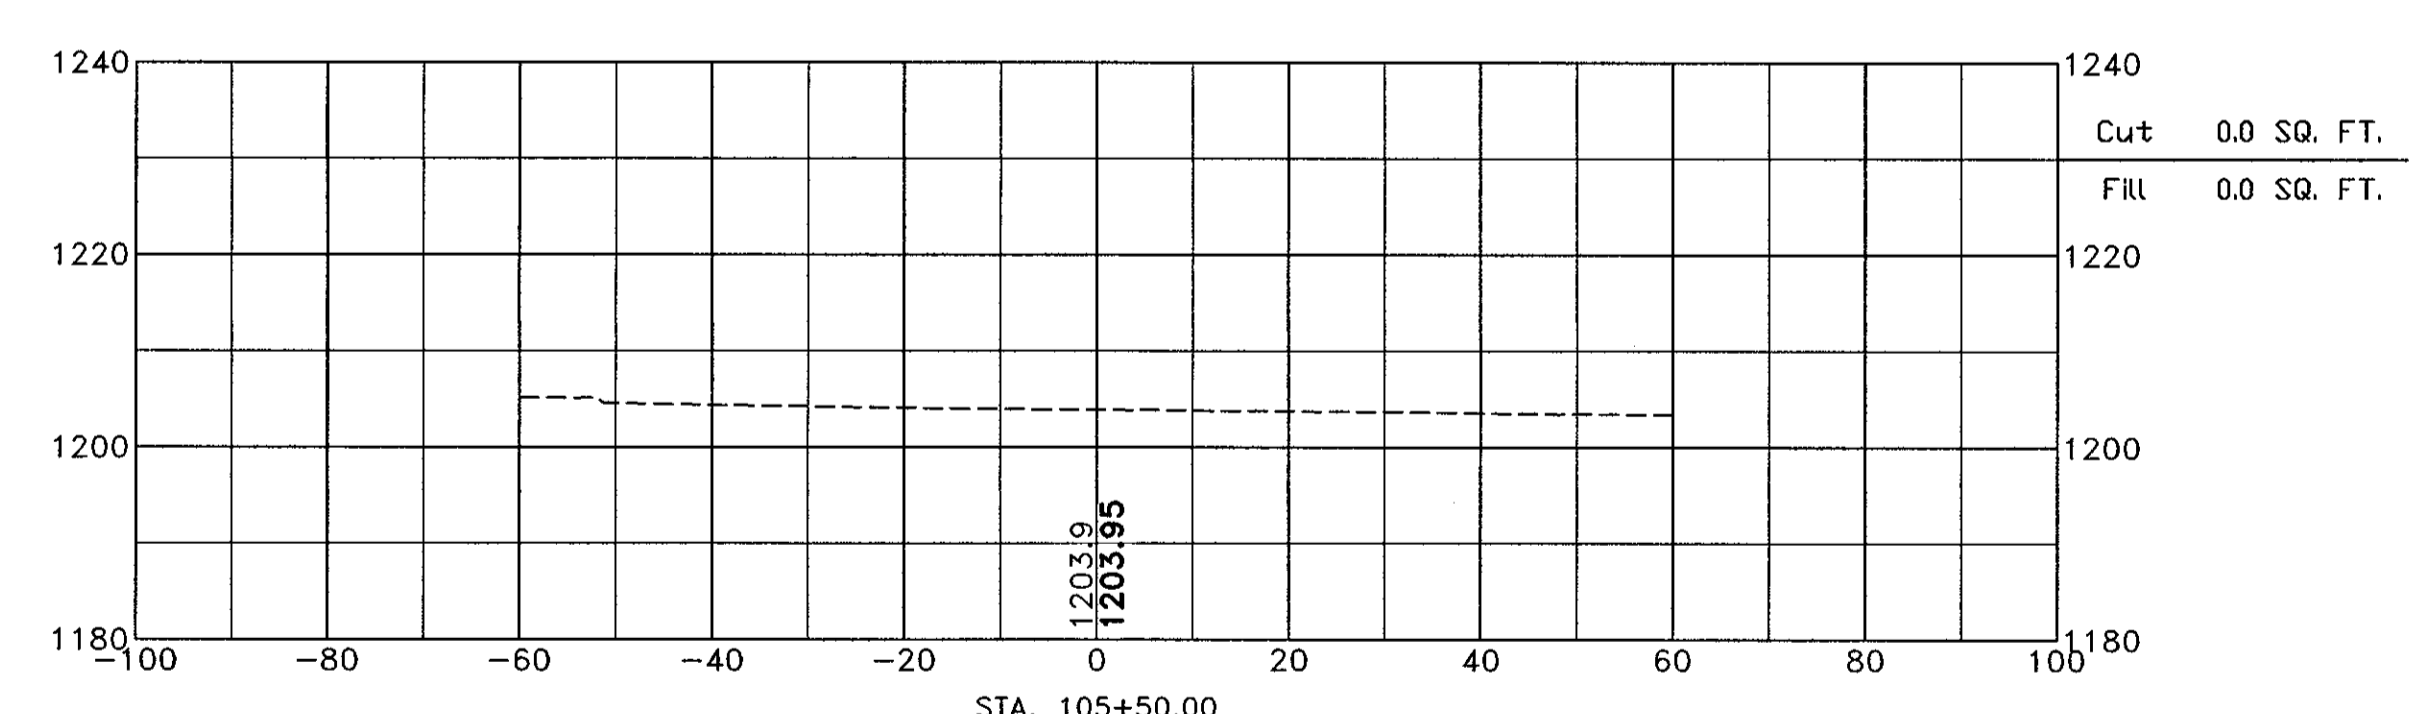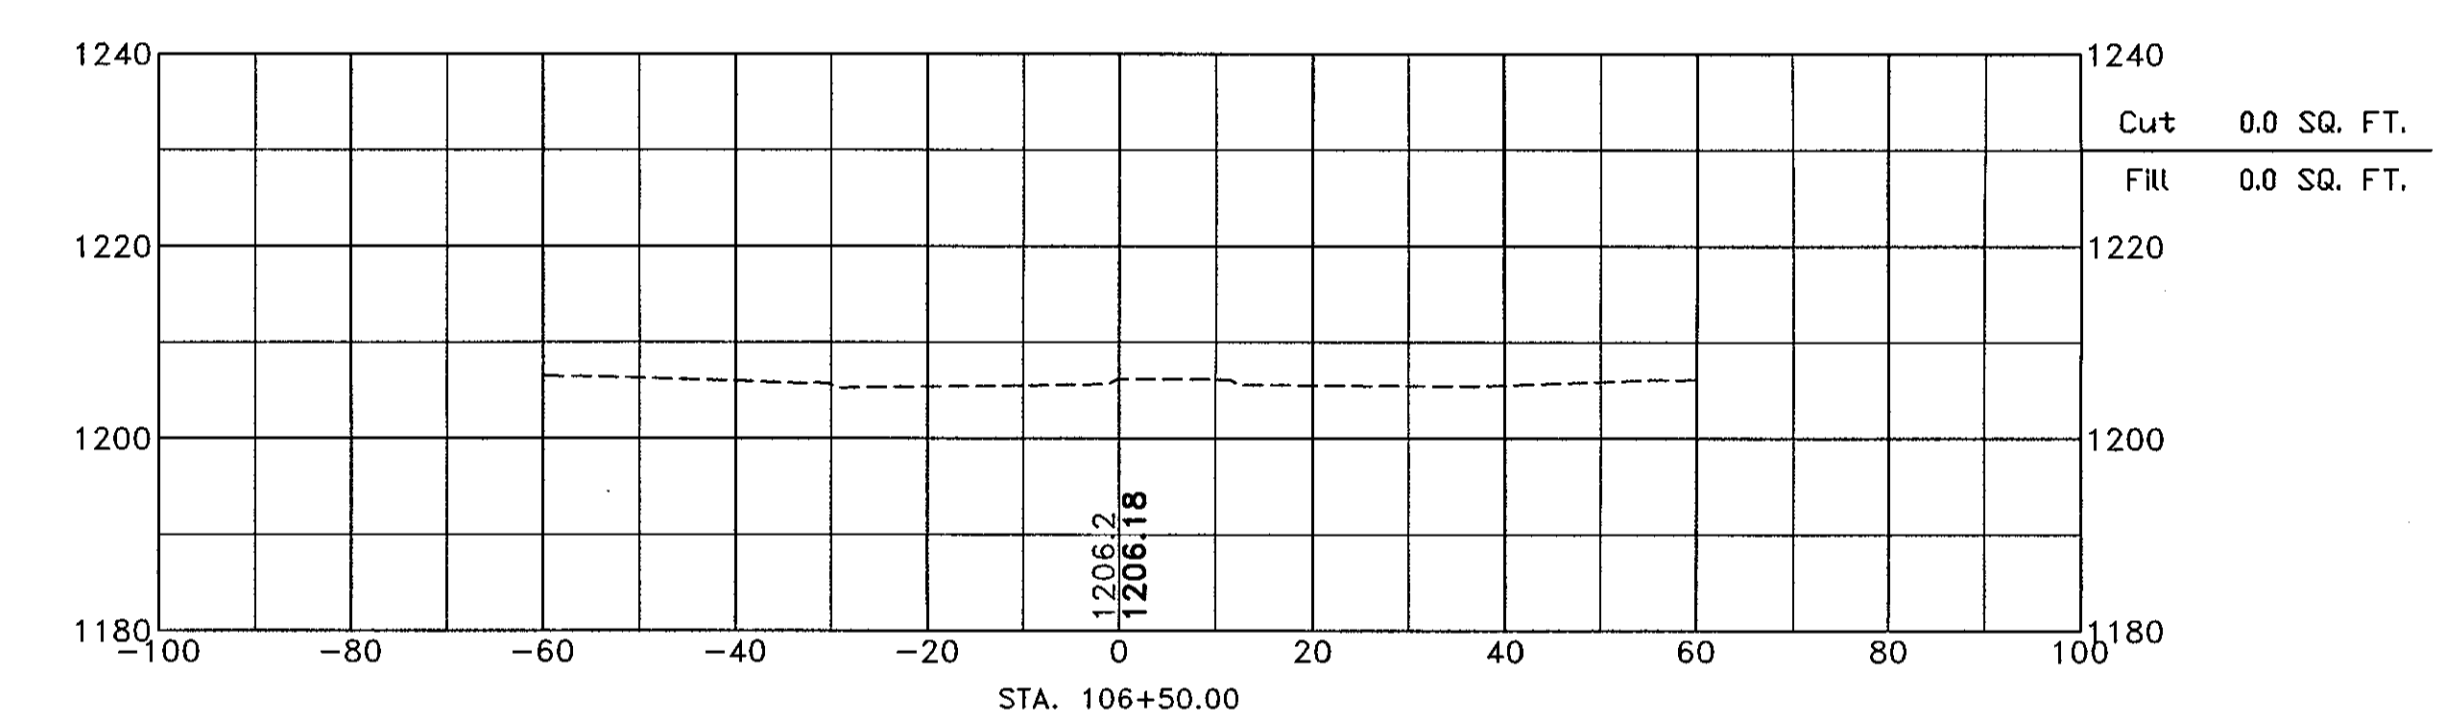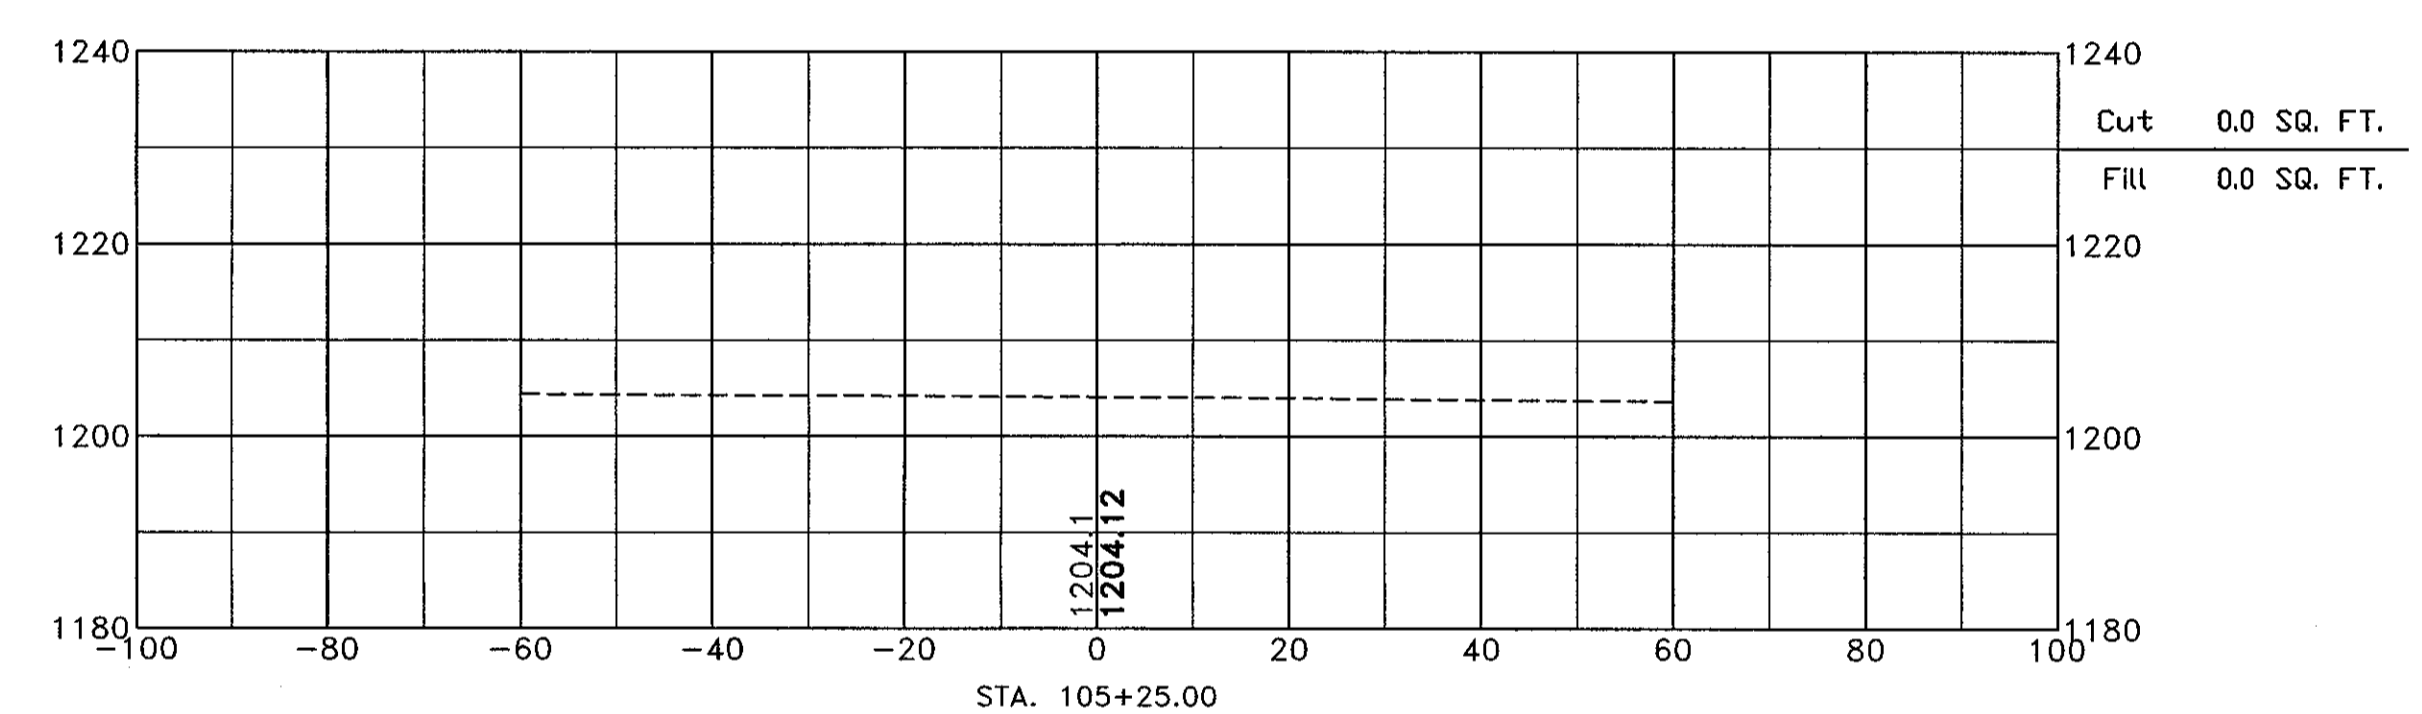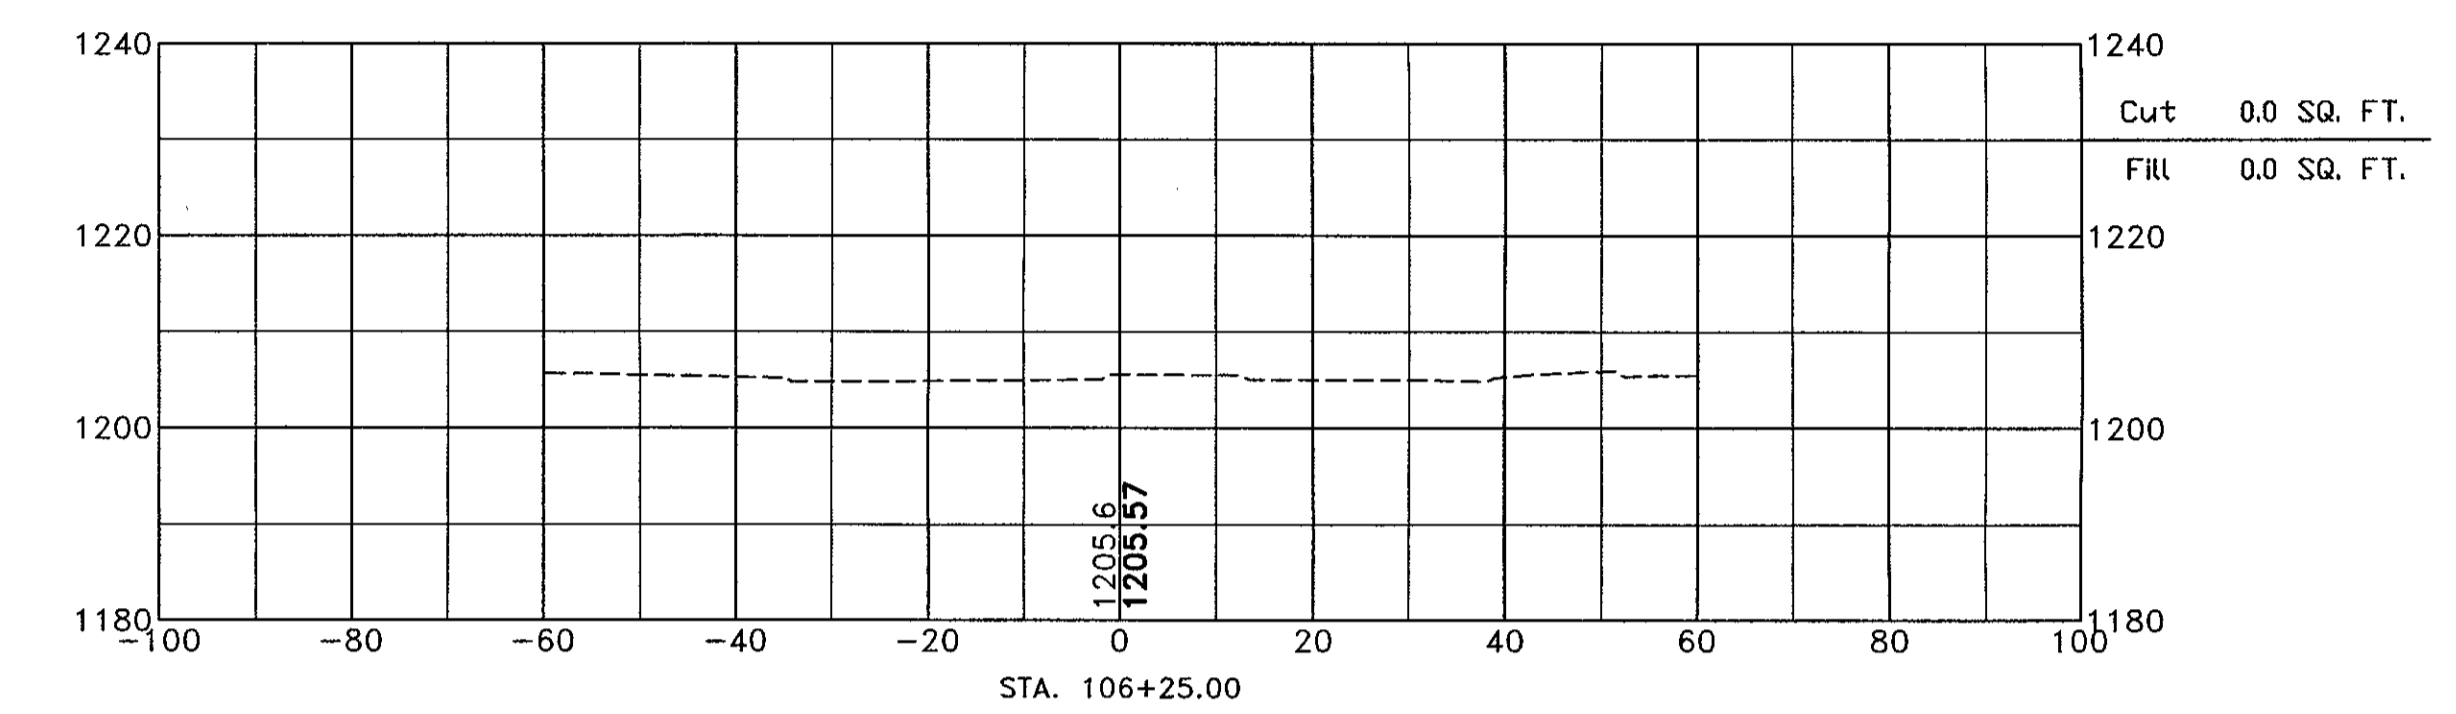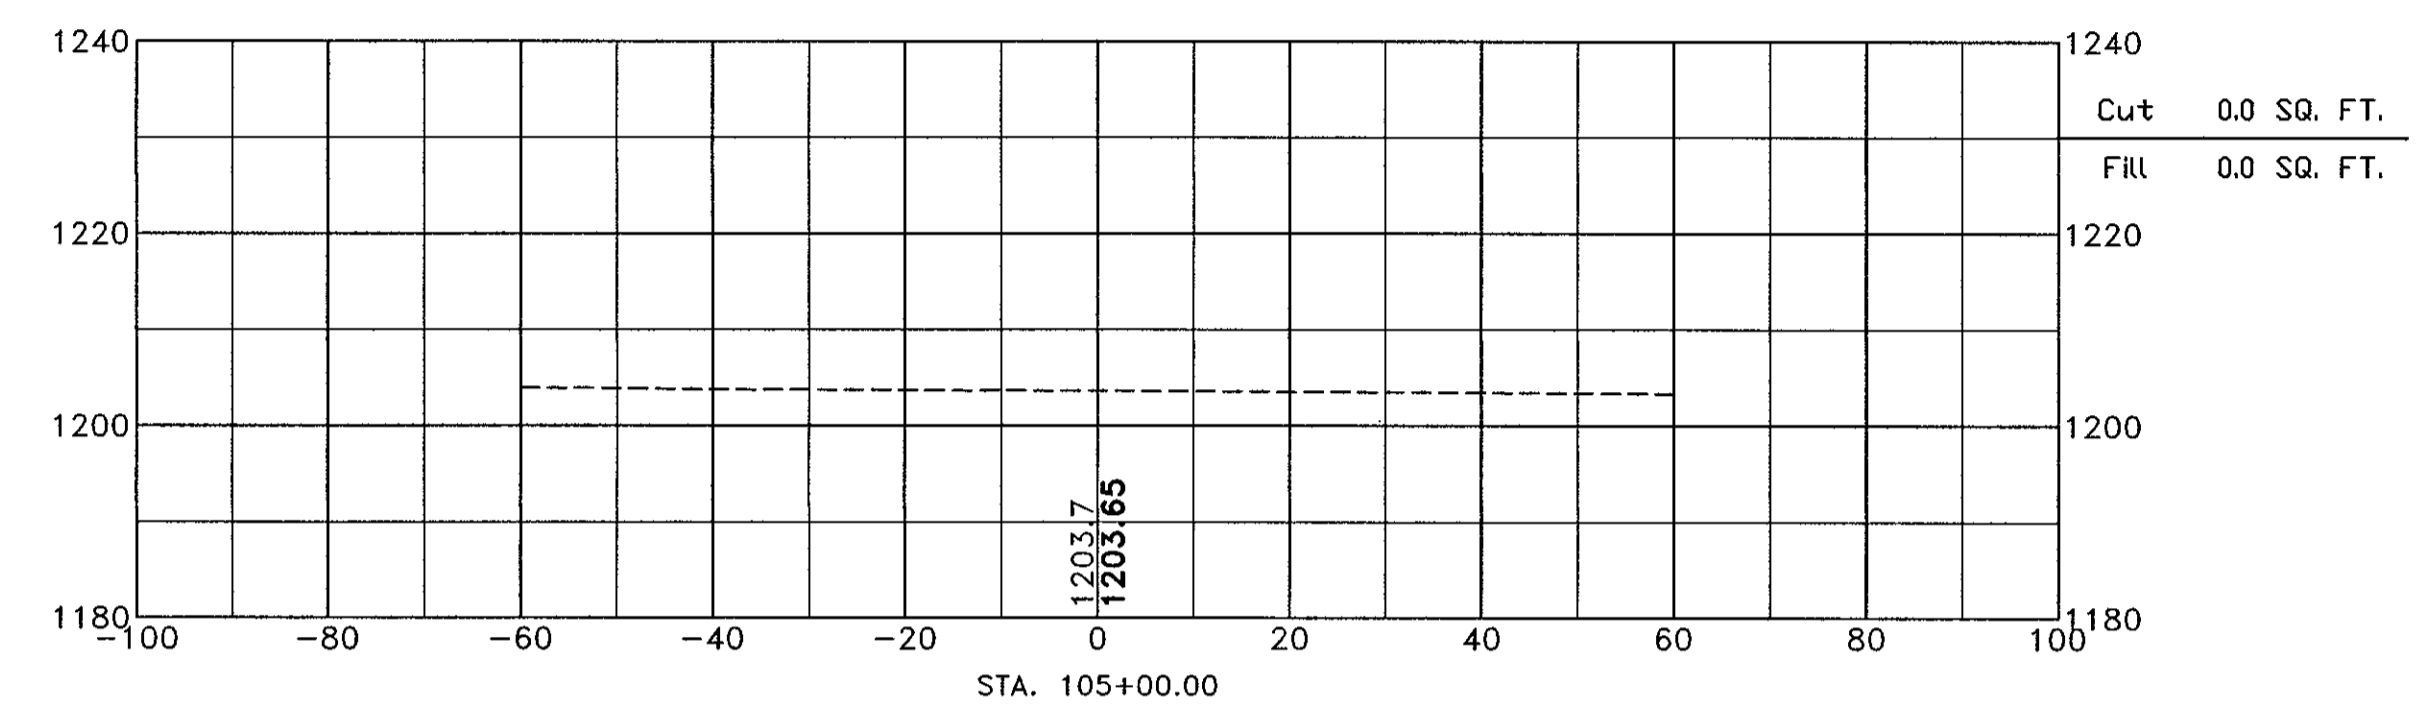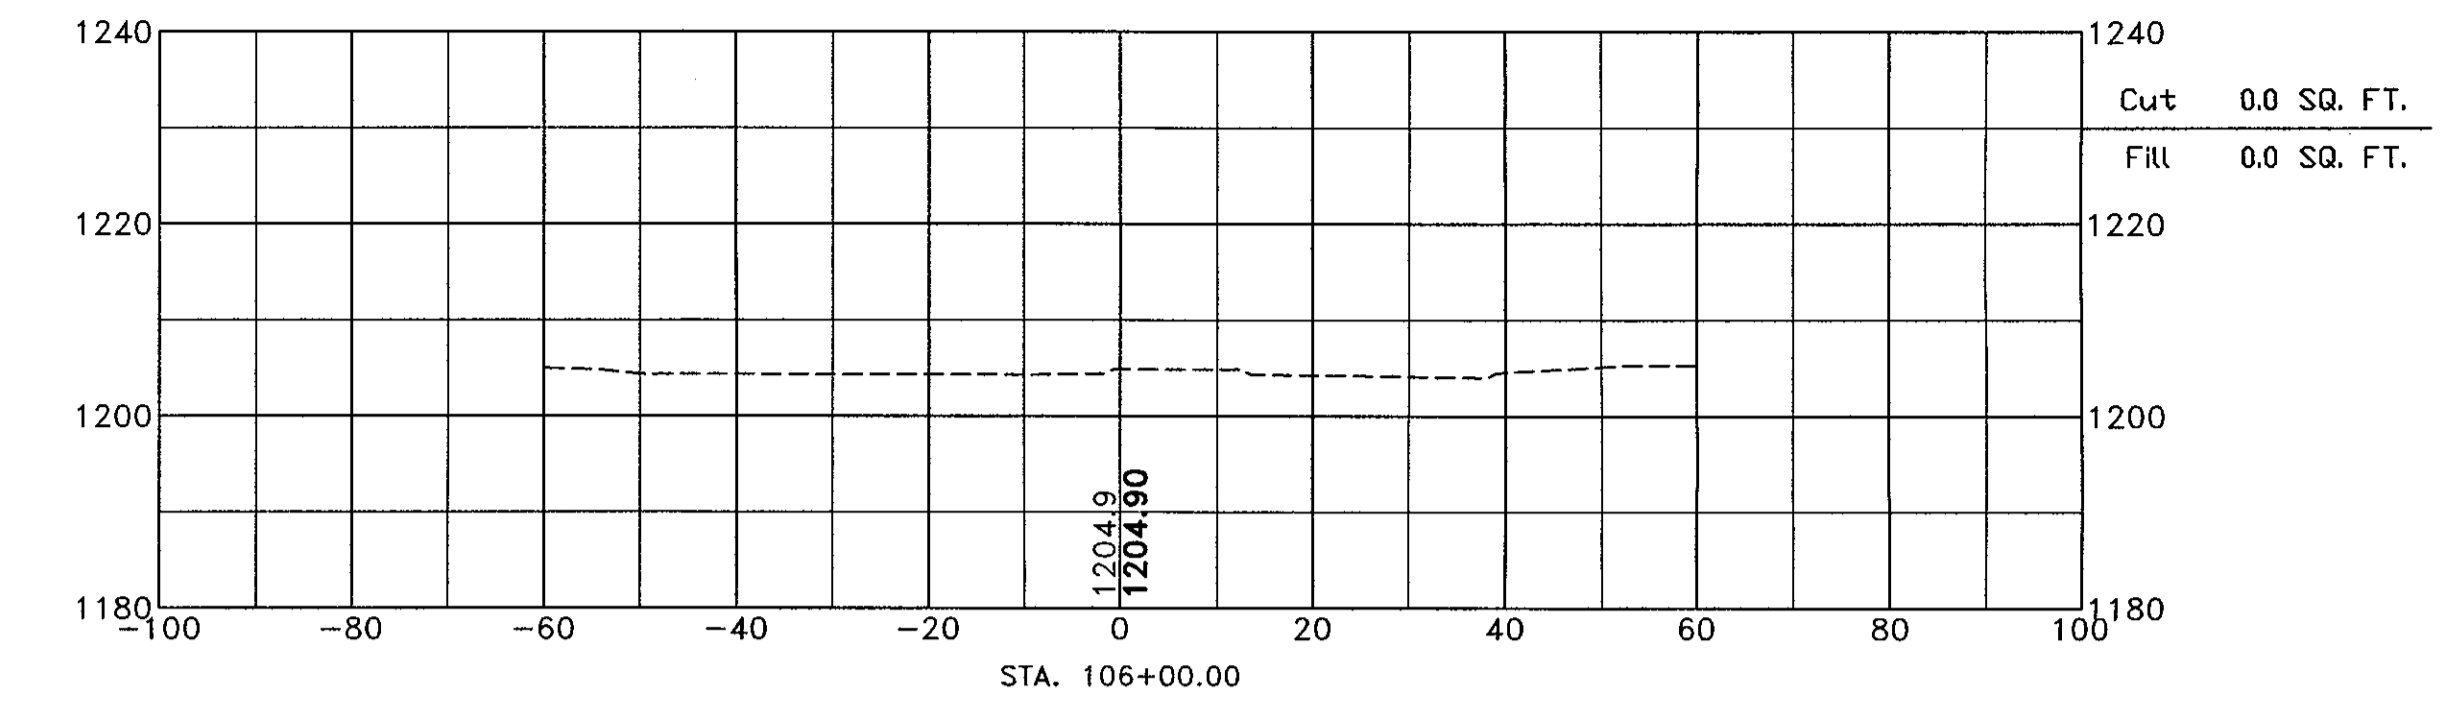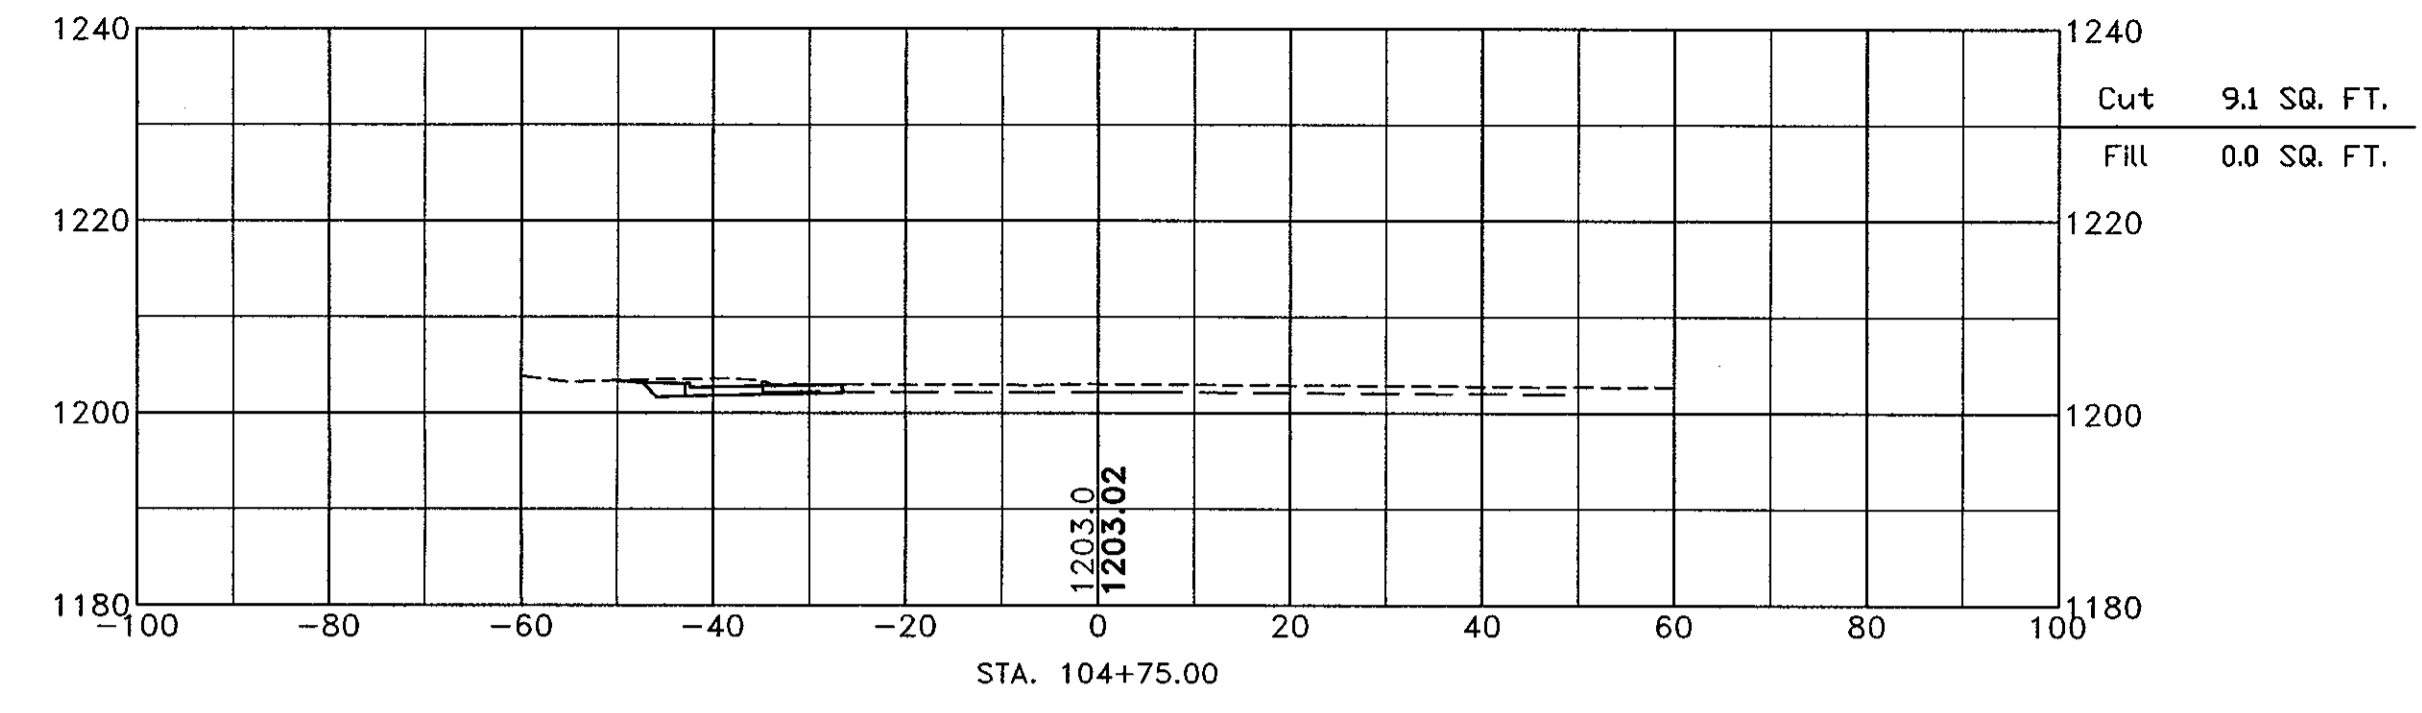

FILENAME: X:\C3D_2010_PROJECTS\OPW_51643-102nd & Maple\CAD\Production Drawings\CROSS_SECTIONS.dwg
DATE PLOTTED: 5/9/2013 11:51 AM DRAWN BY: TLJ PLOT SCALE: 50:1









Horizontal Scale 1 : 20
Vertical Scale 1 : 20

PROJECT NO.
HSIP-5015(1)

SHEET NO.
X4











C.N. 22372
OPW 51643

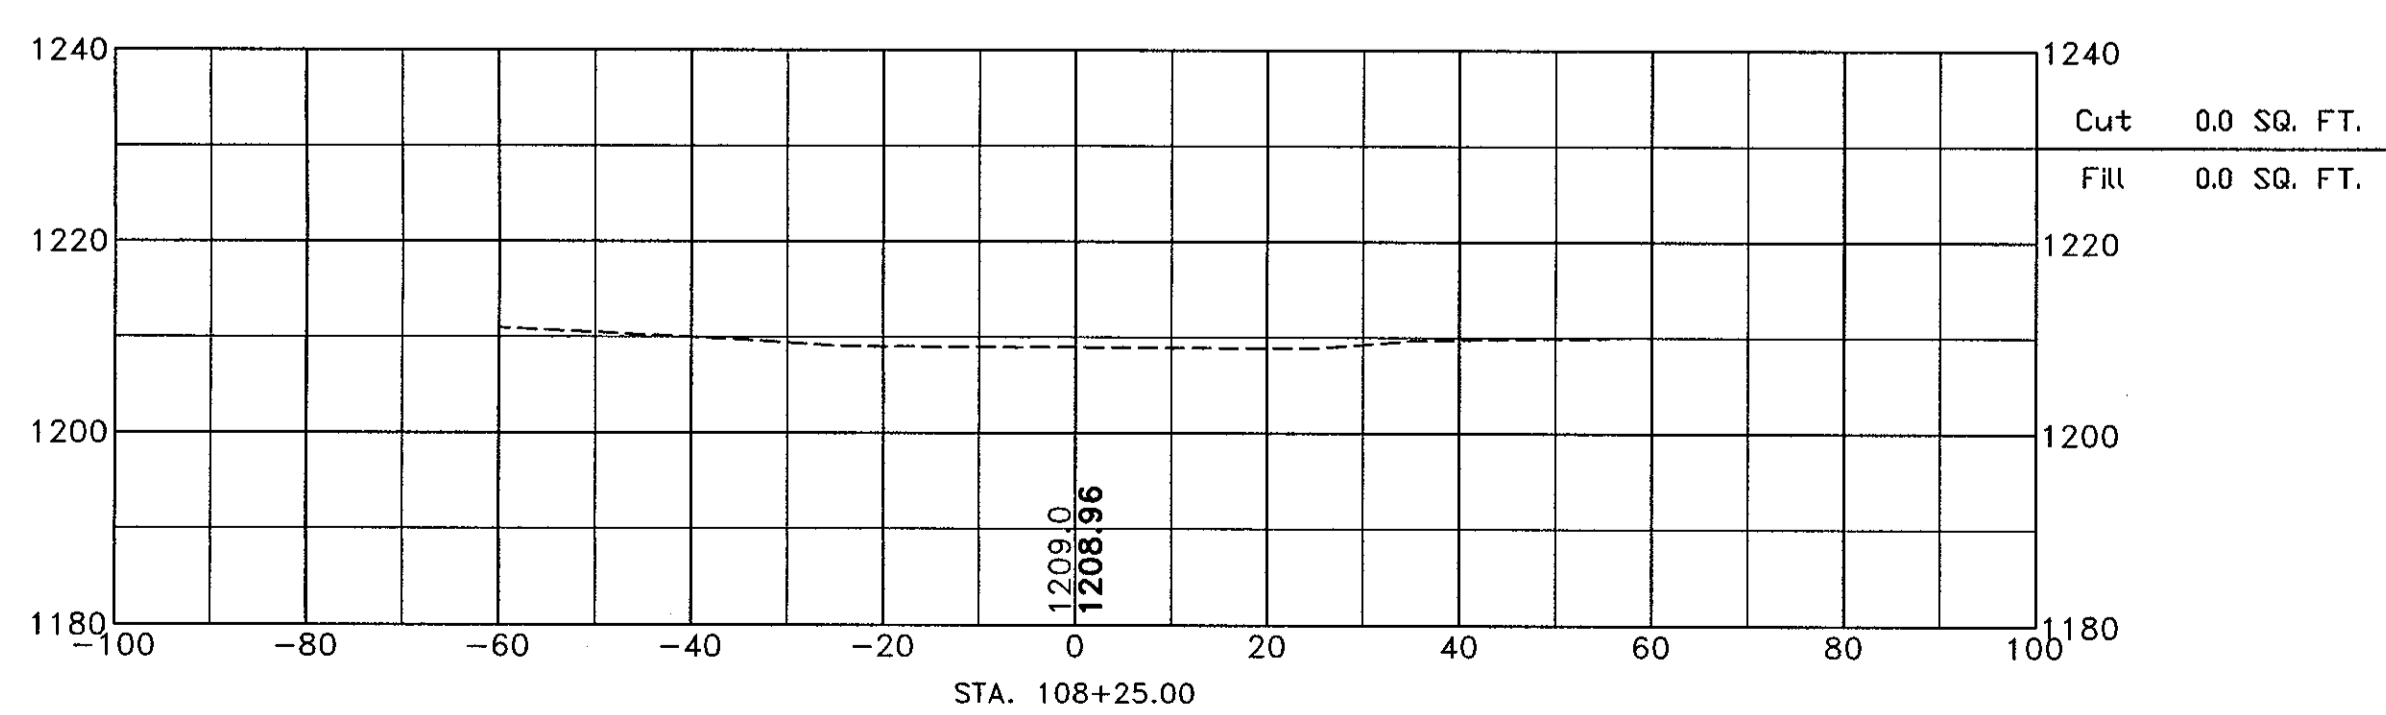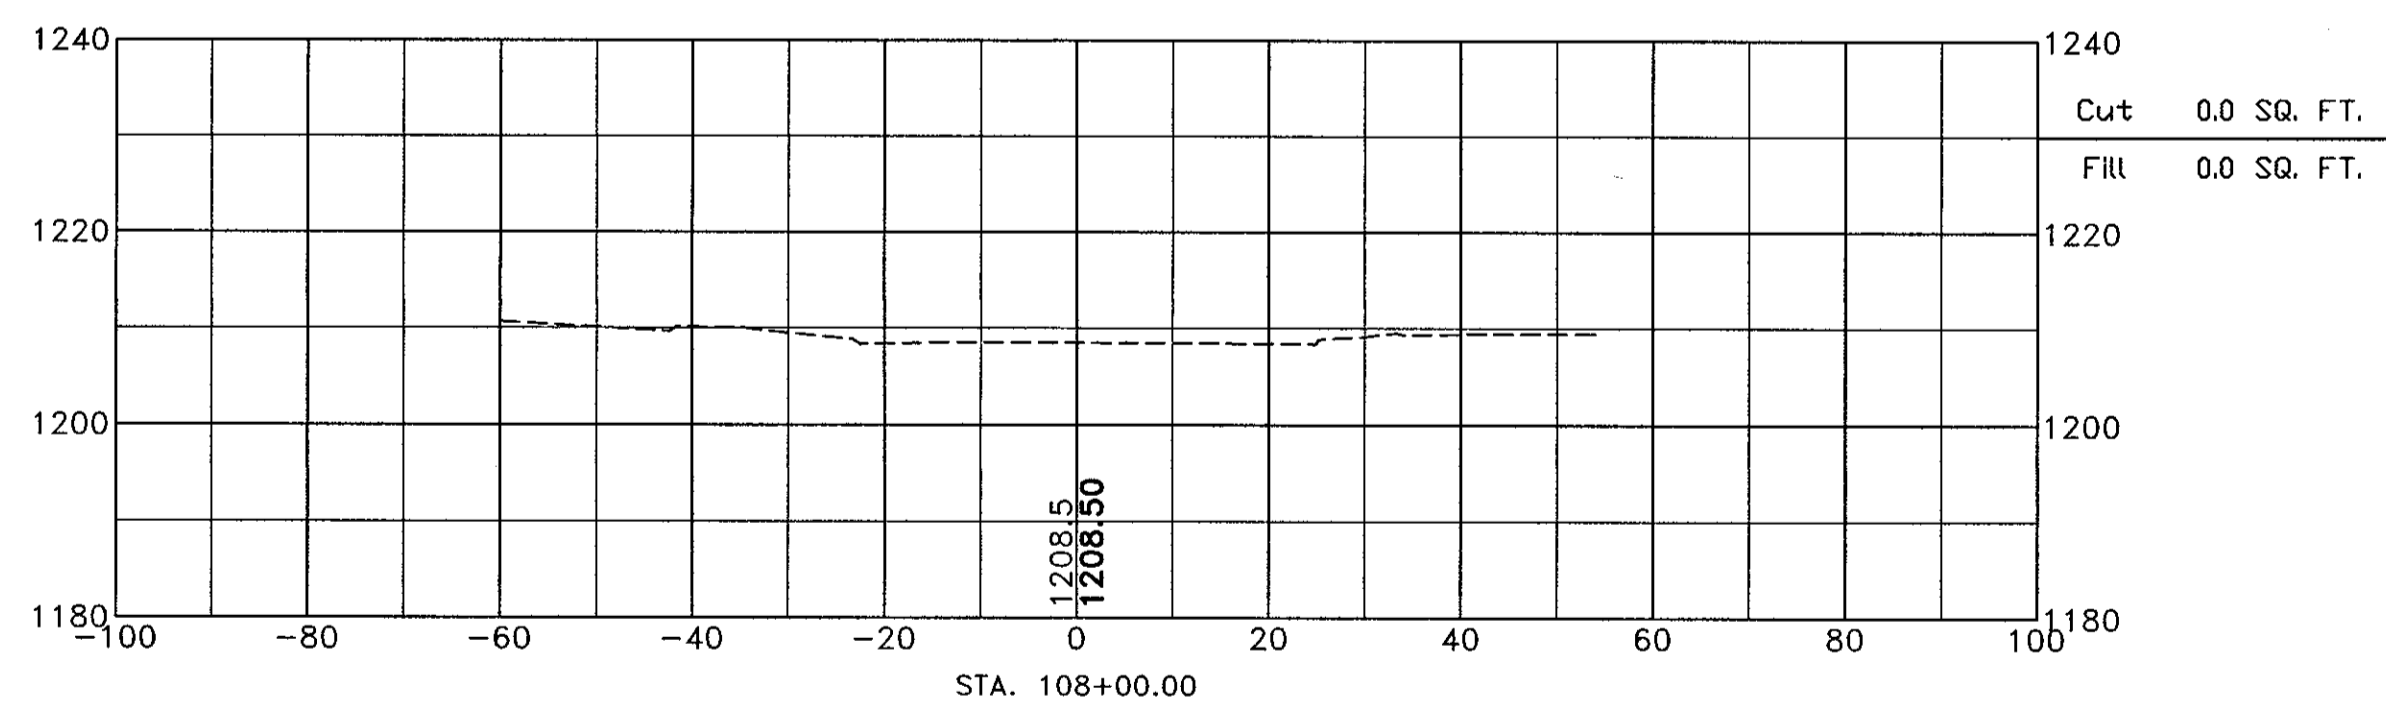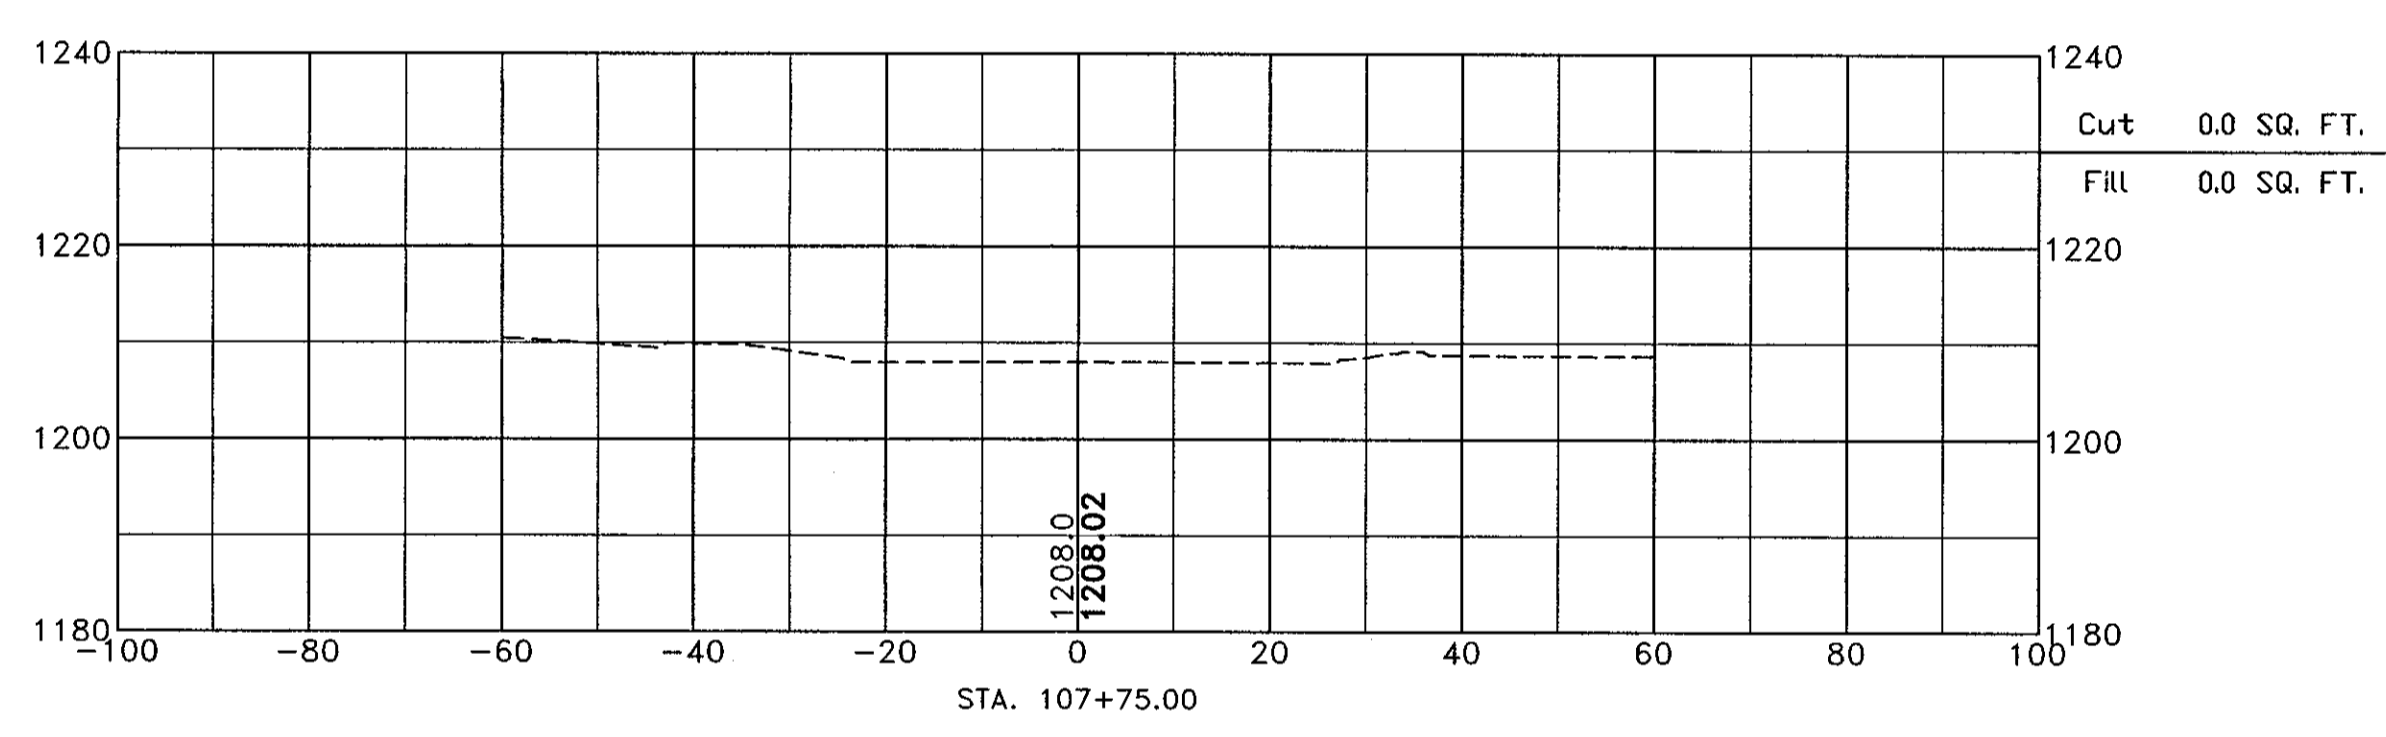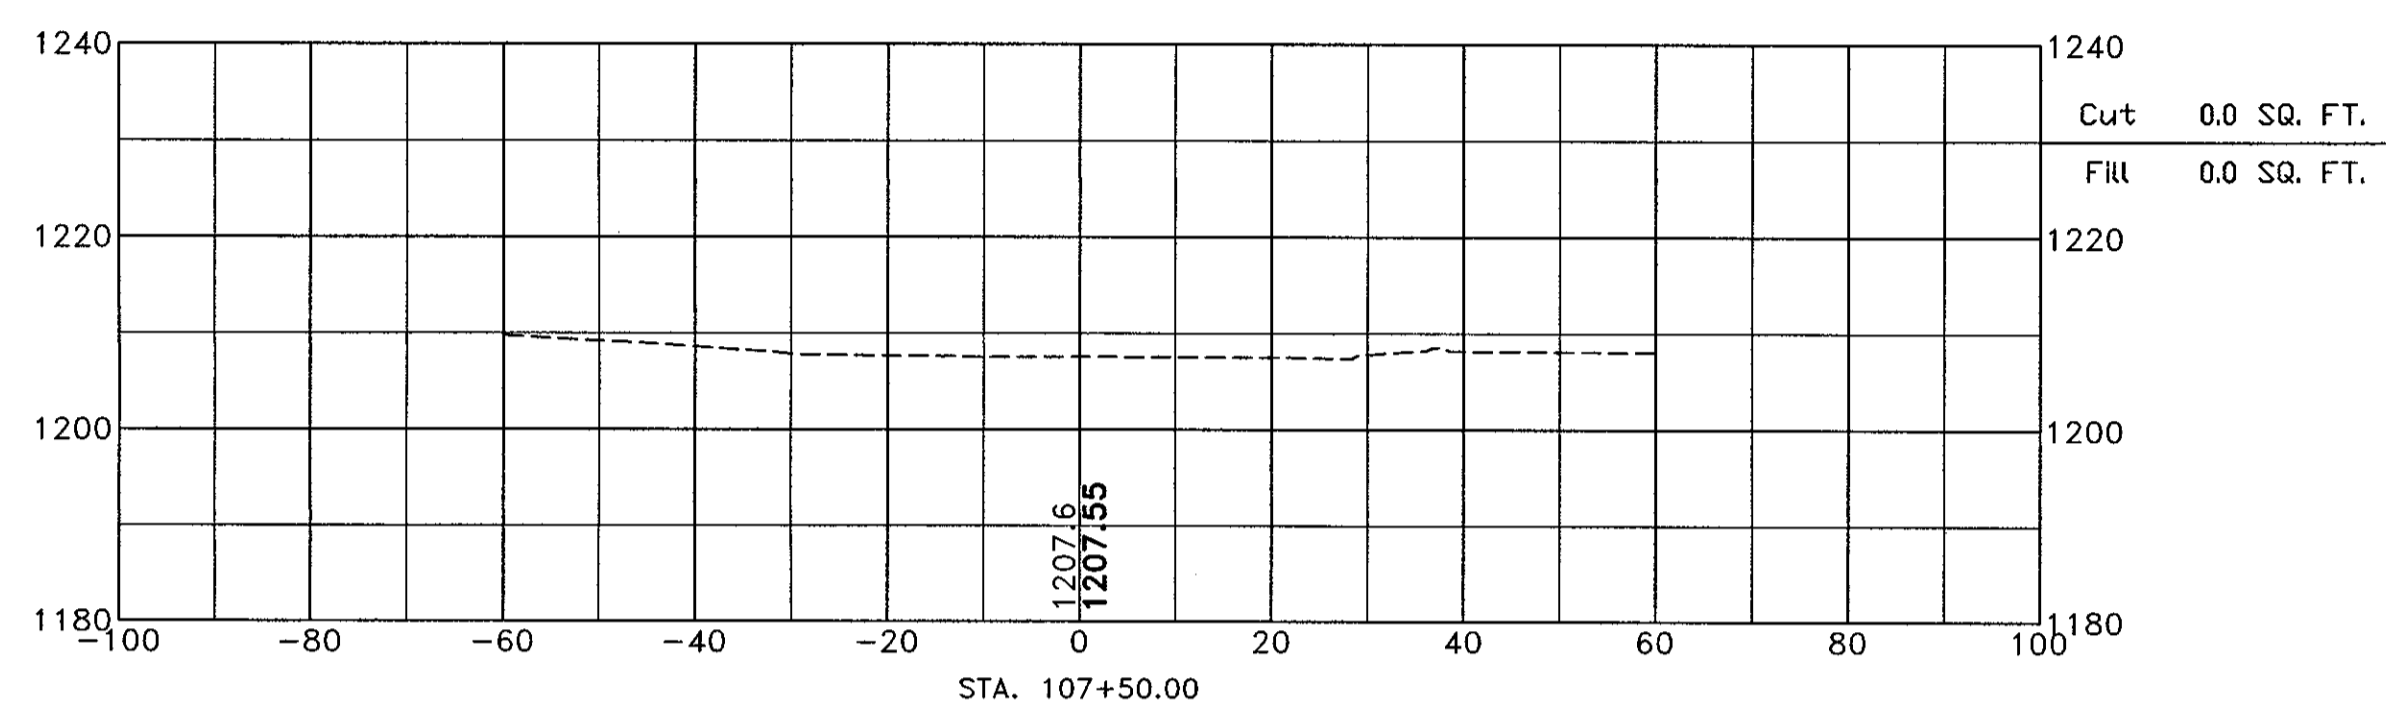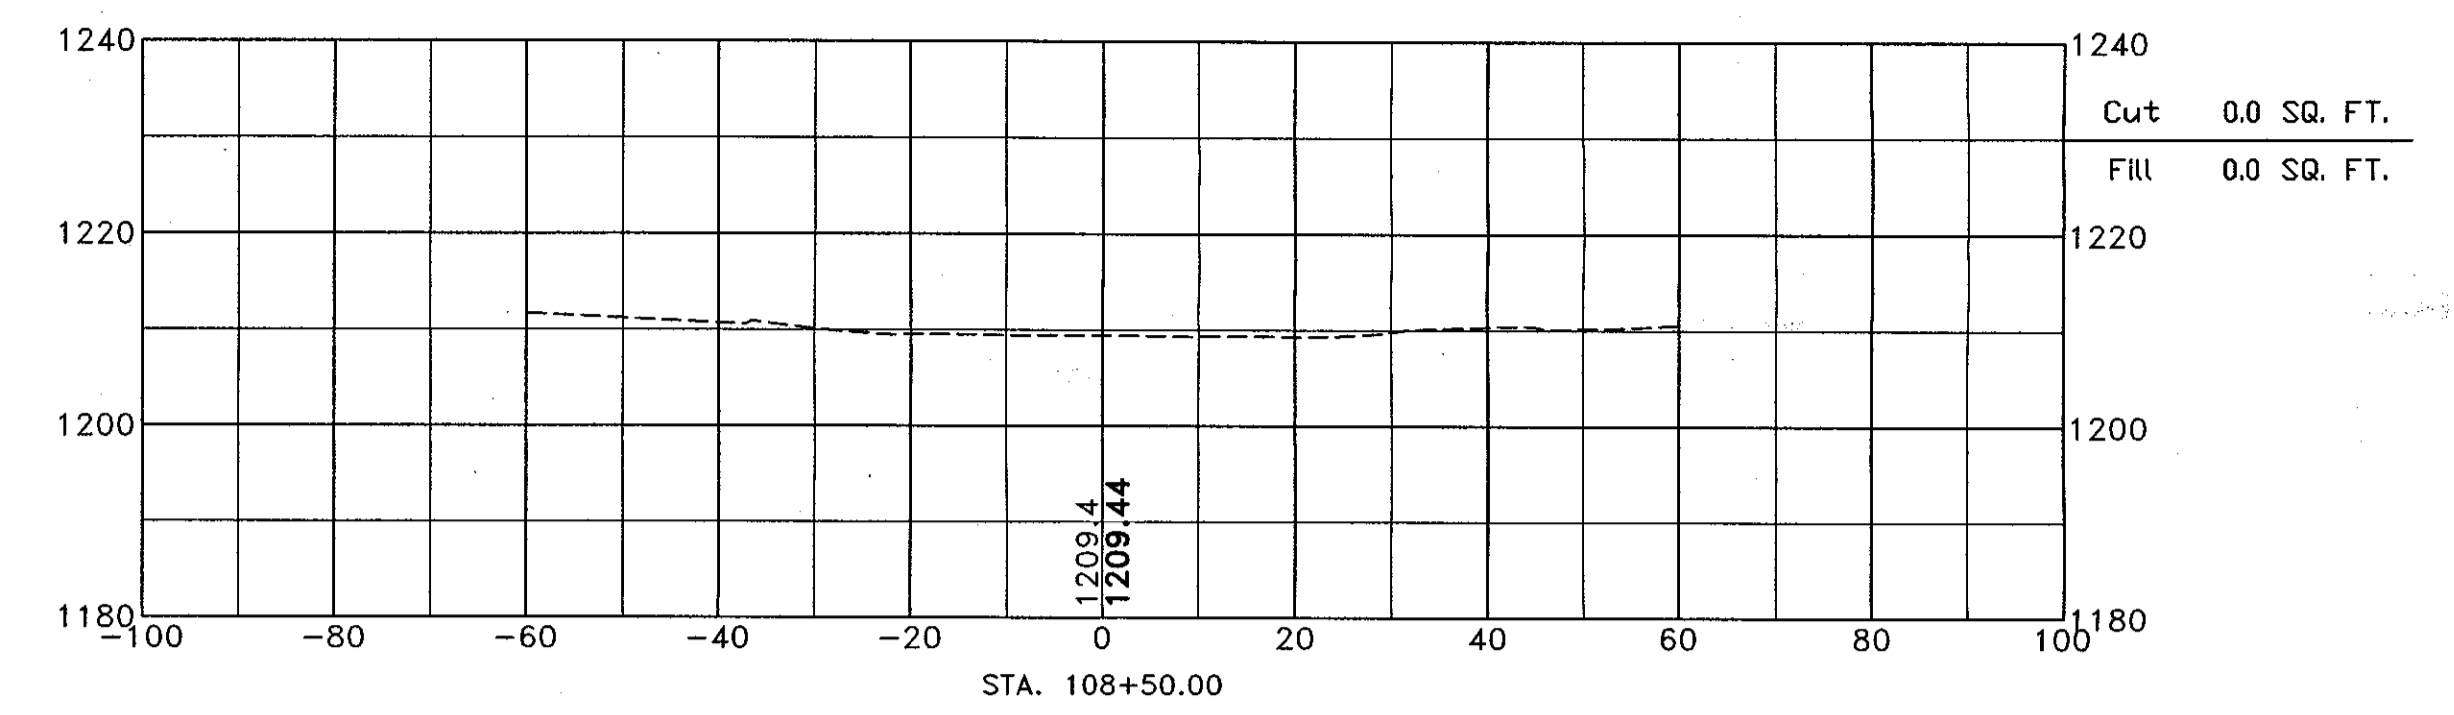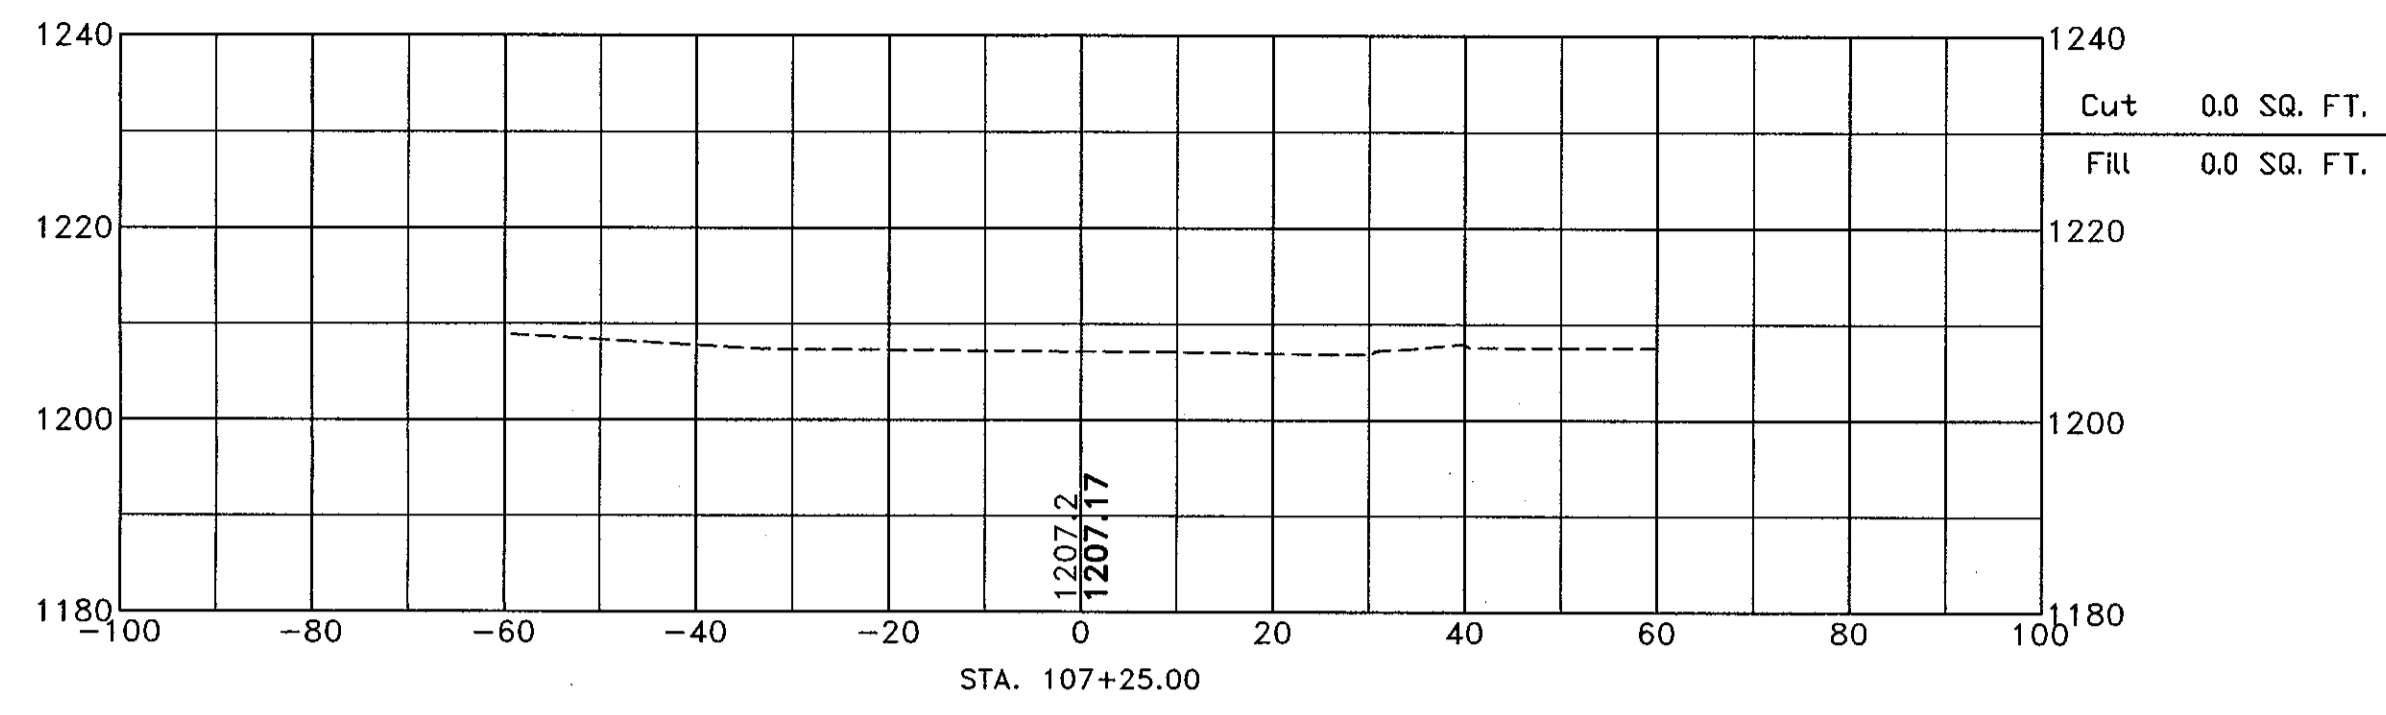


FILENAME: X:_CSD 2010 PROJECTS\OPW 51643-102nd & Maple\CAD\Production Drawings\CROSS SECTIONS.dwg
DATE PLOTTED: 5/9/2013 11:51 AM DRAWN BY: TLJ PLOT SCALE: 50:1



Horizontal Scale 1 : 20
Vertical Scale 1 : 20

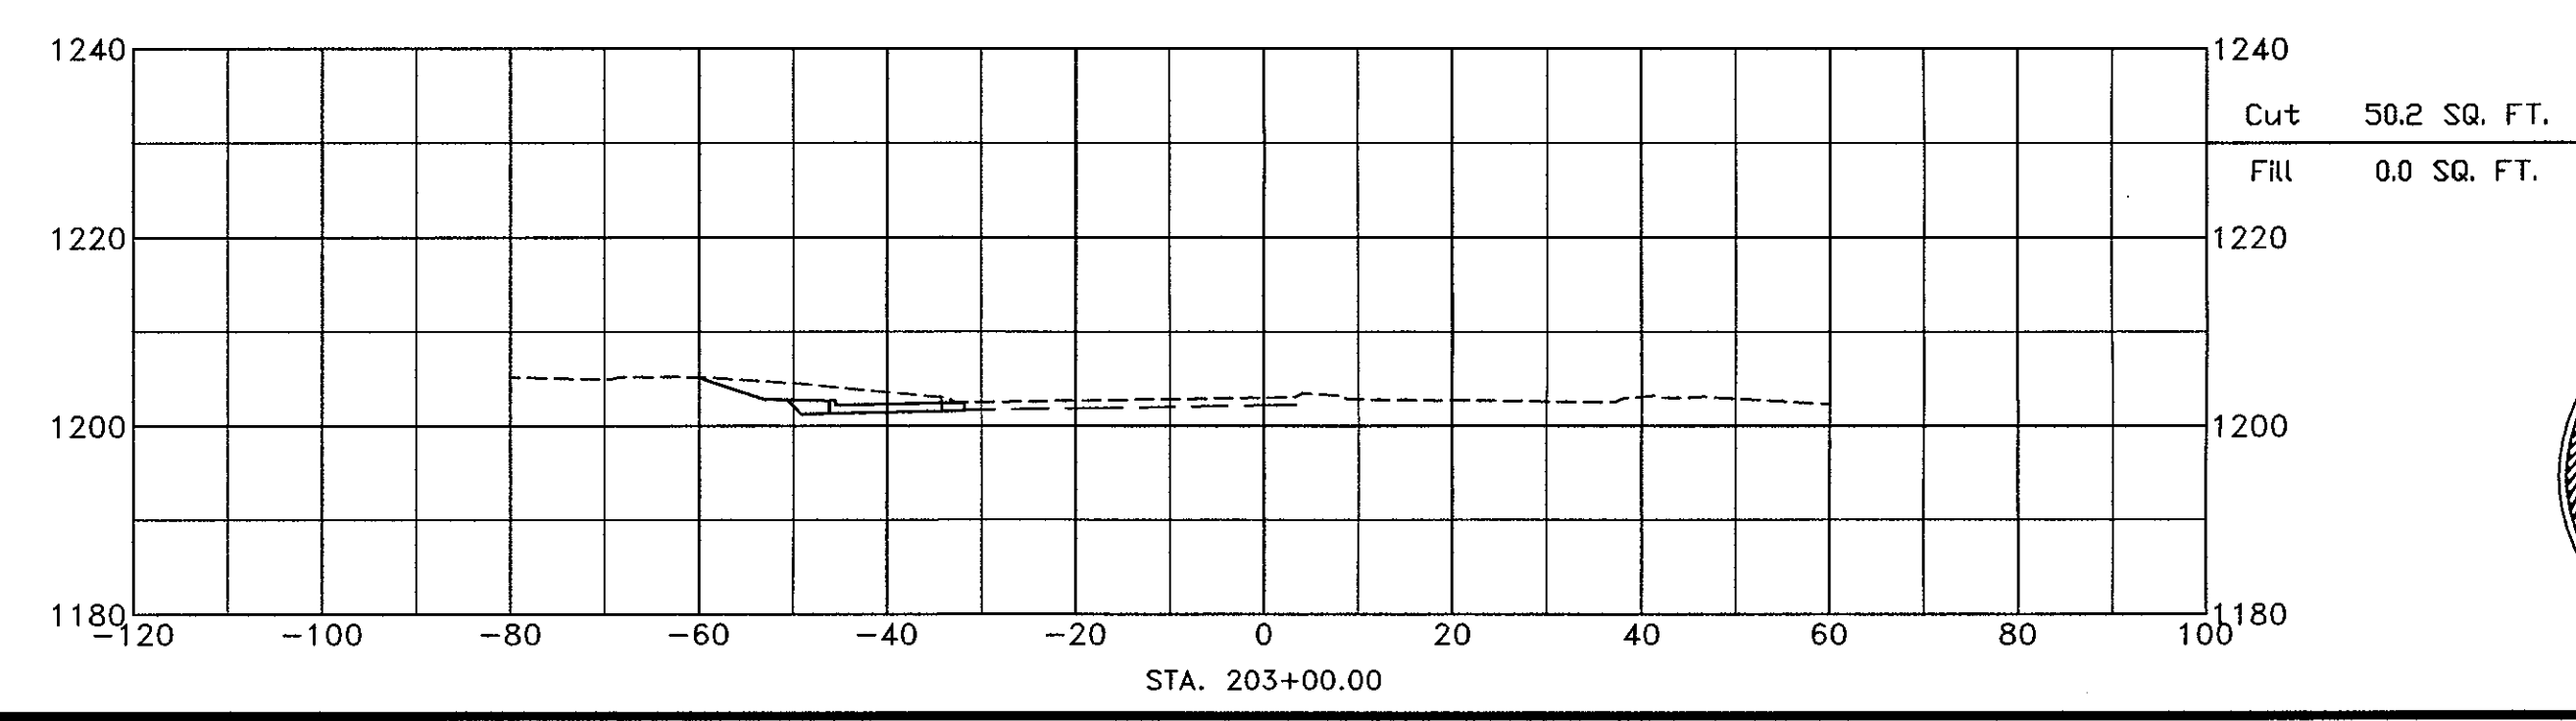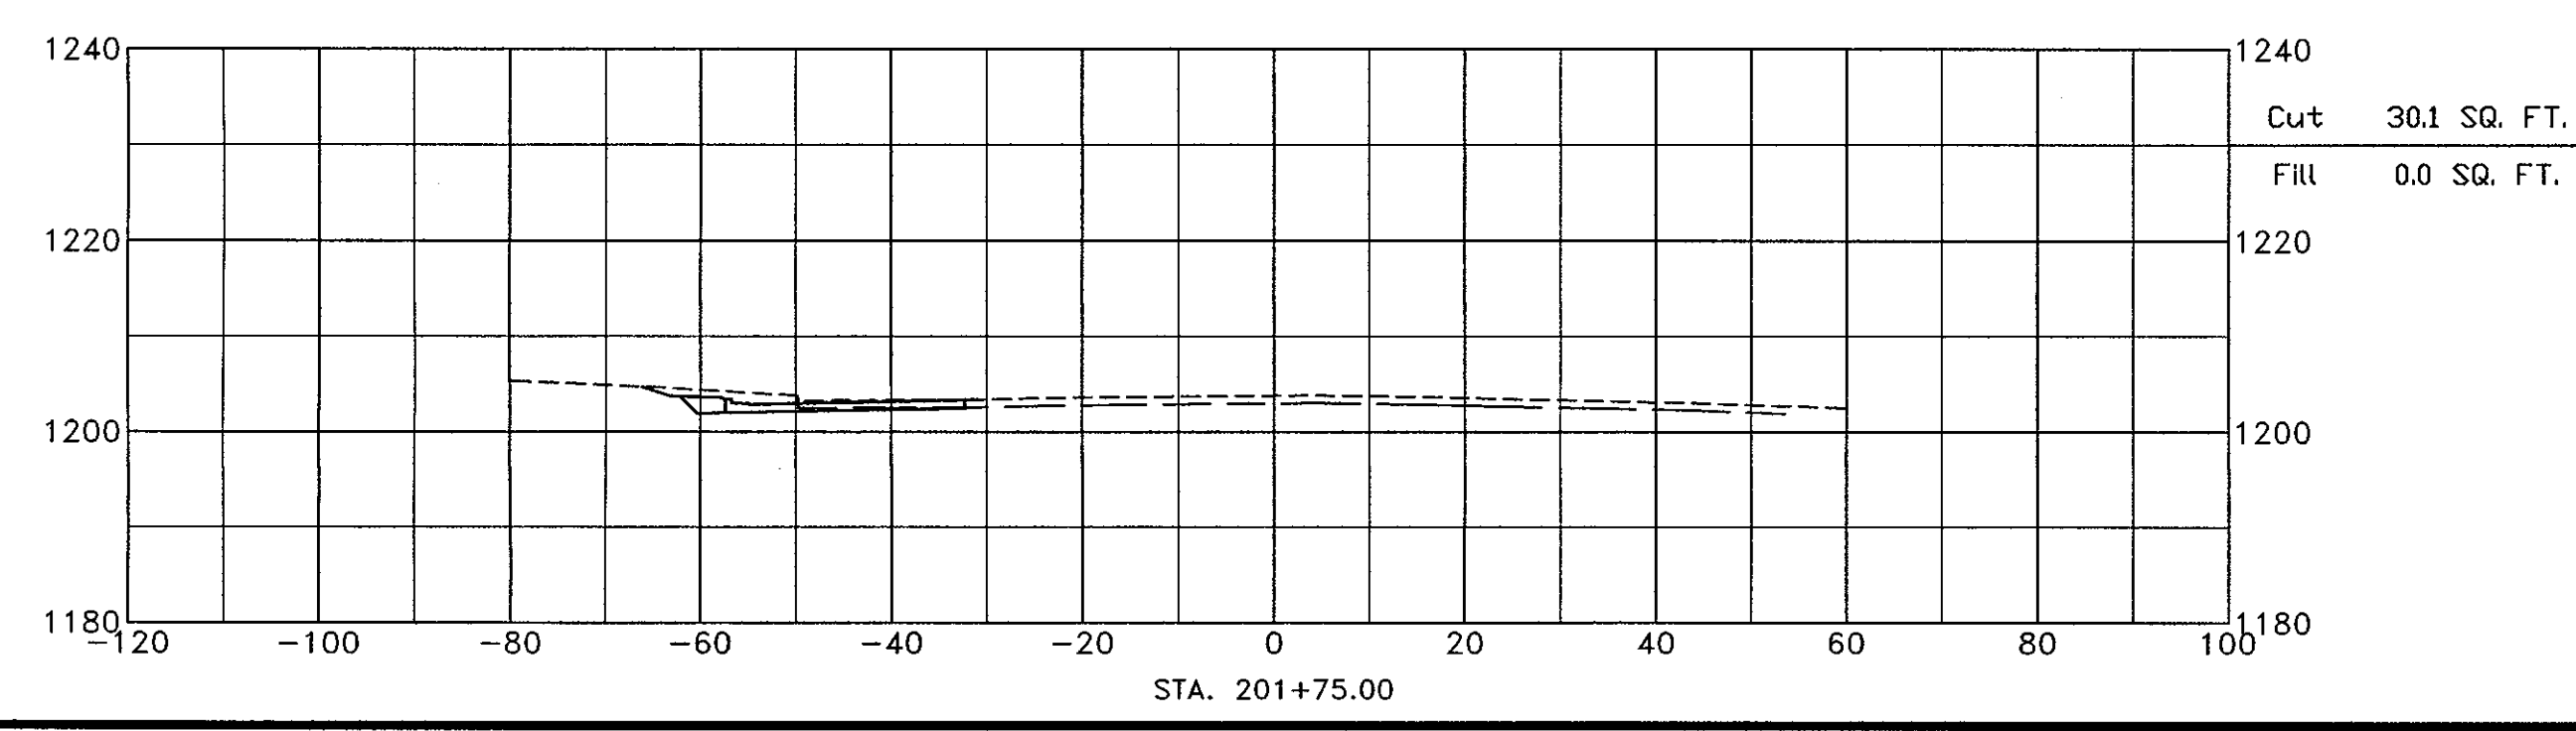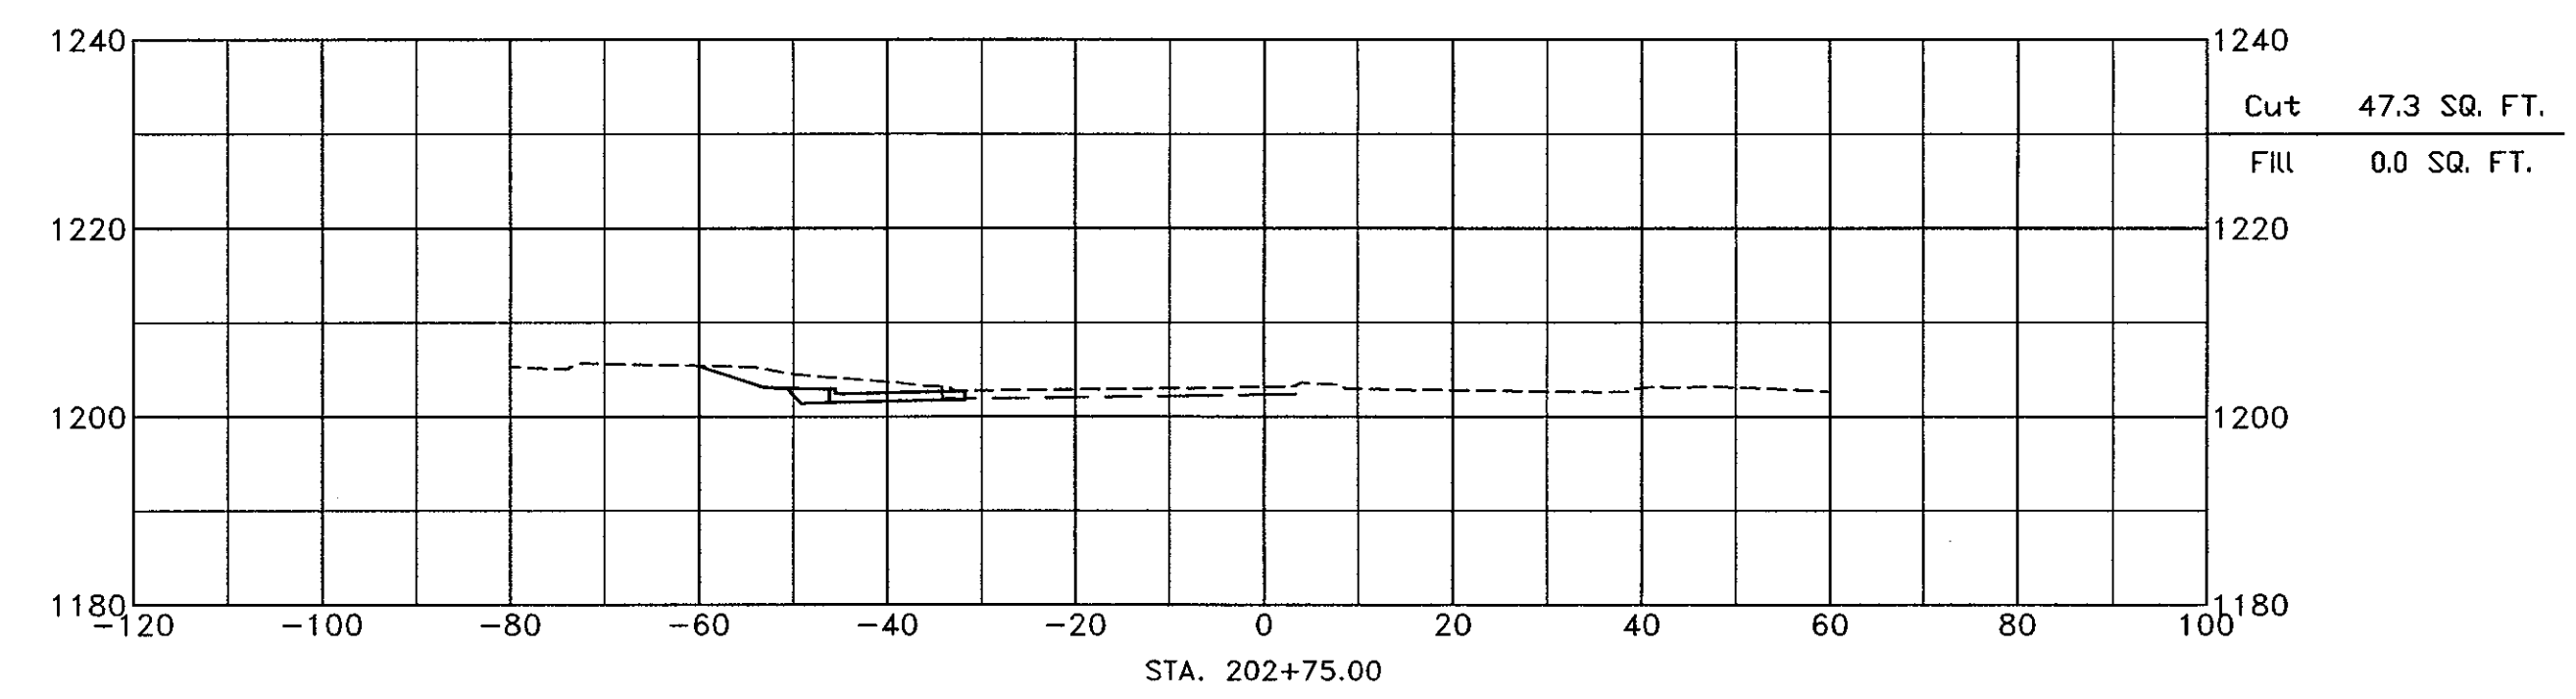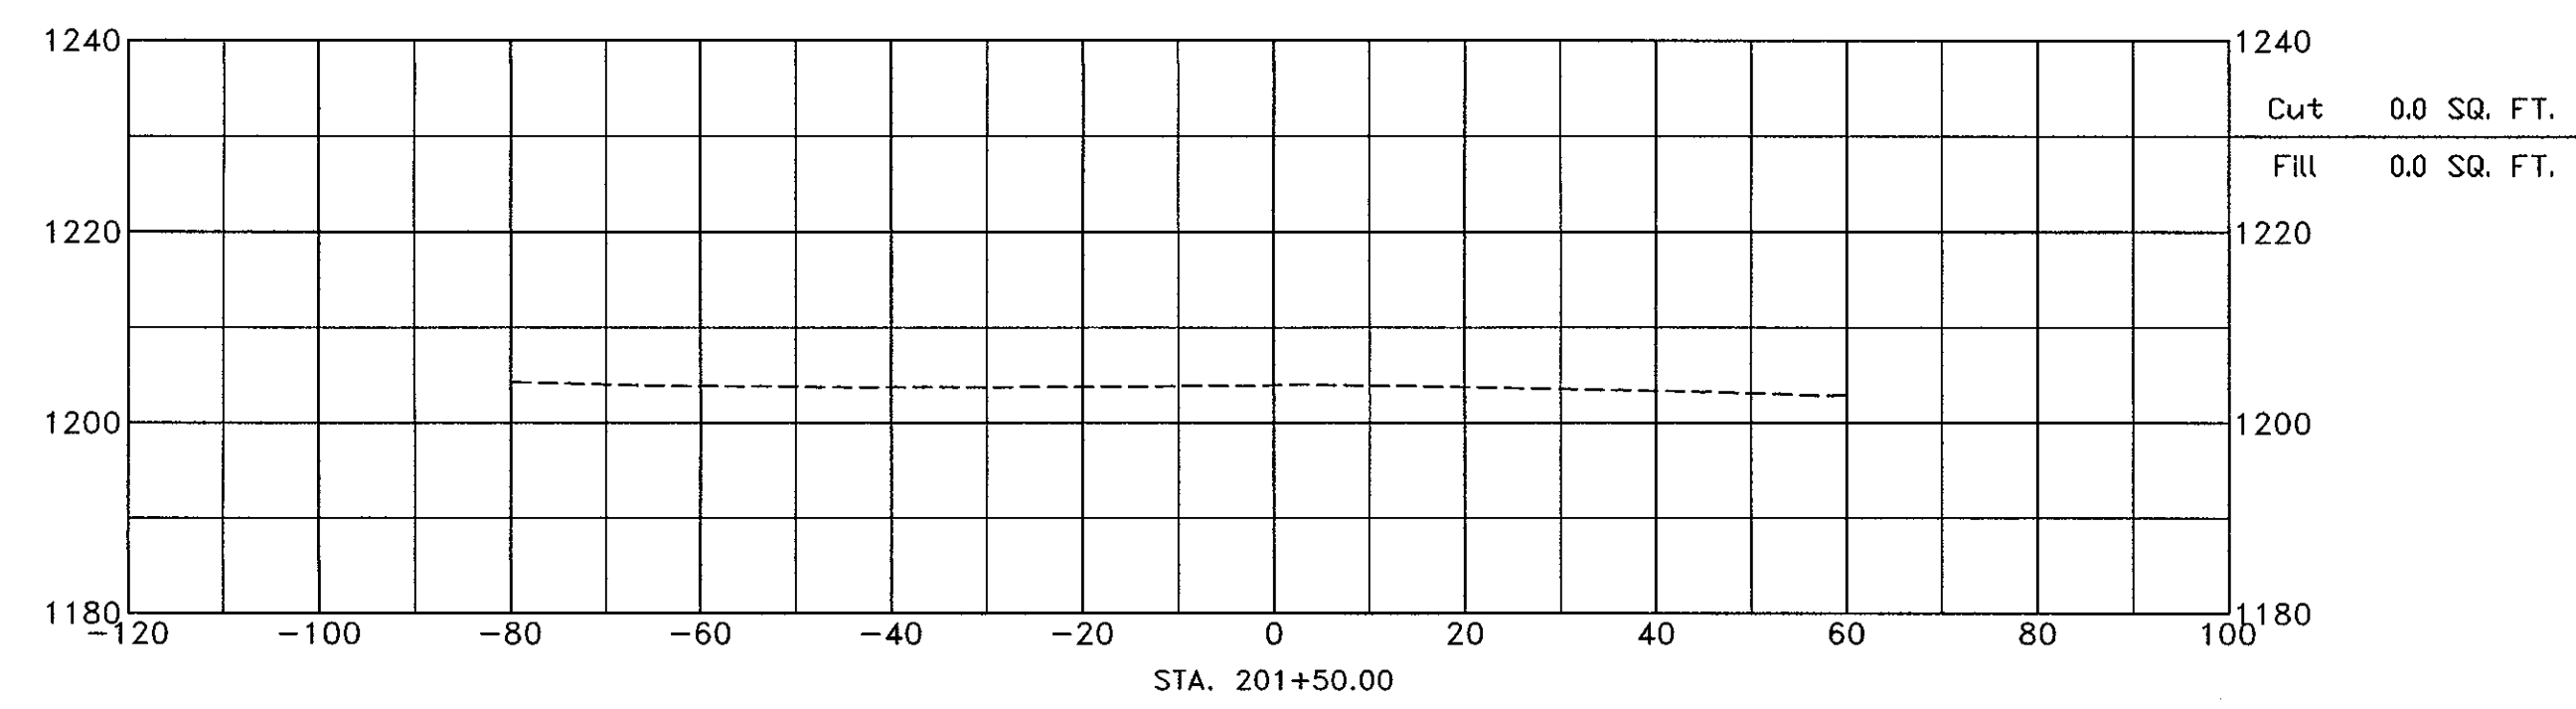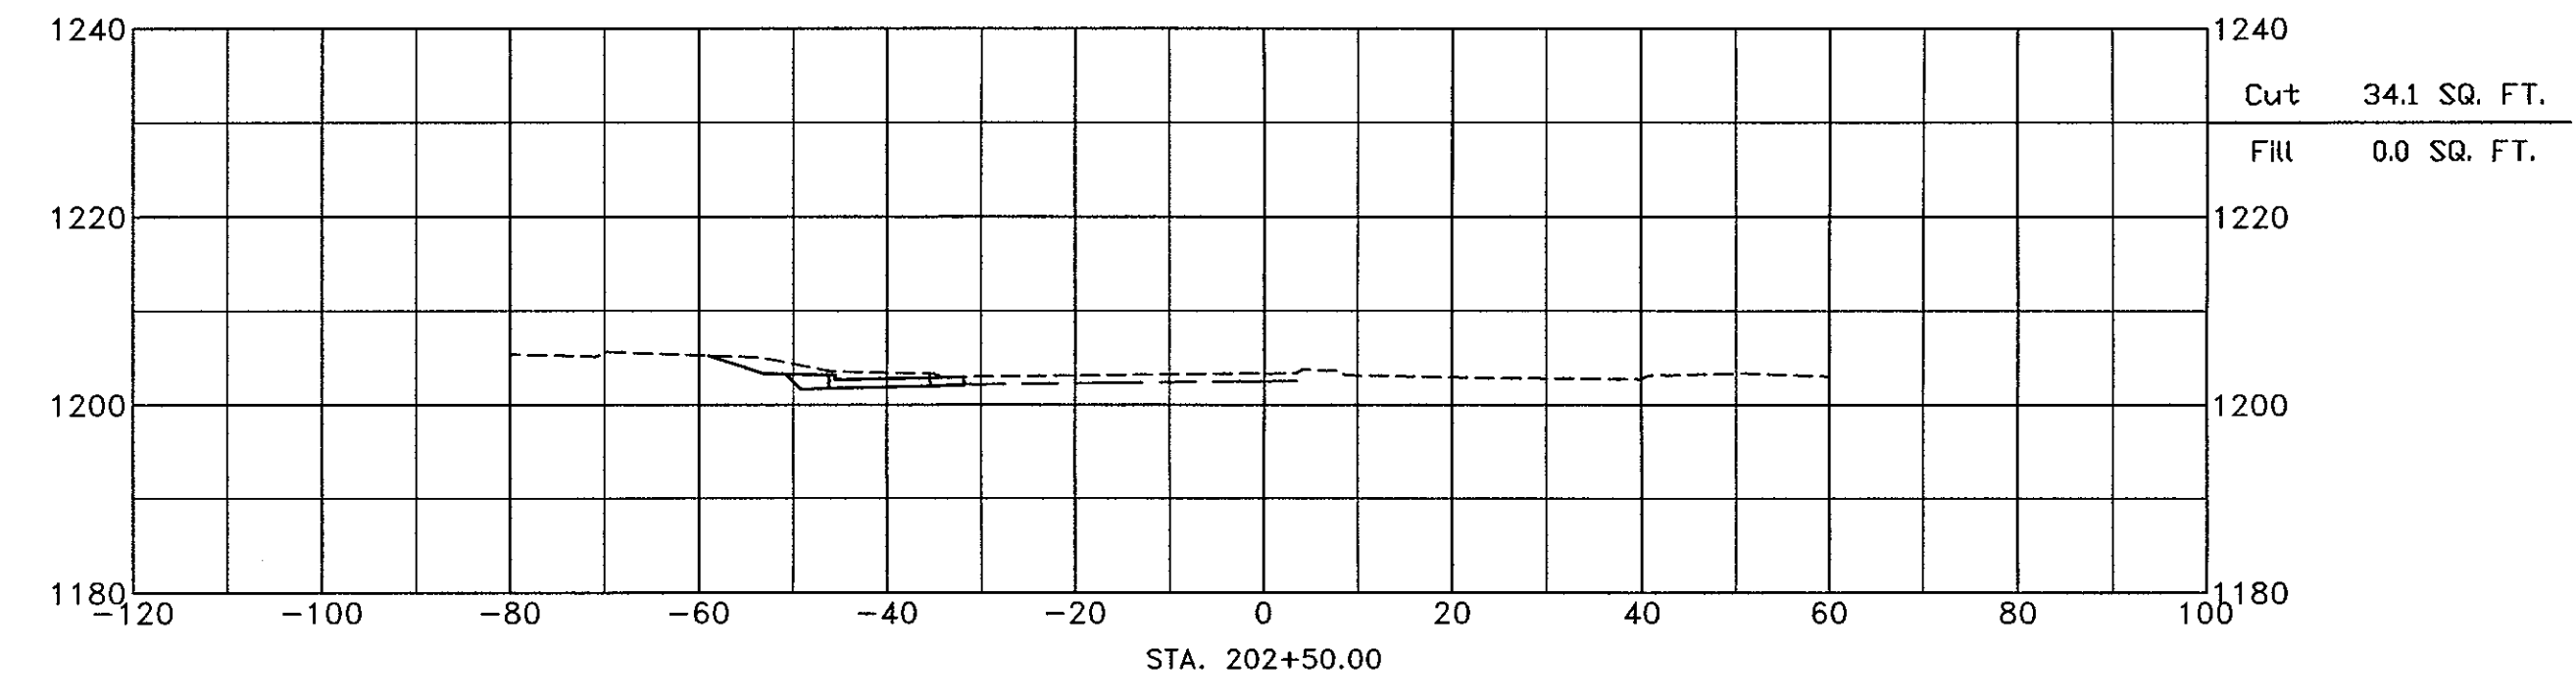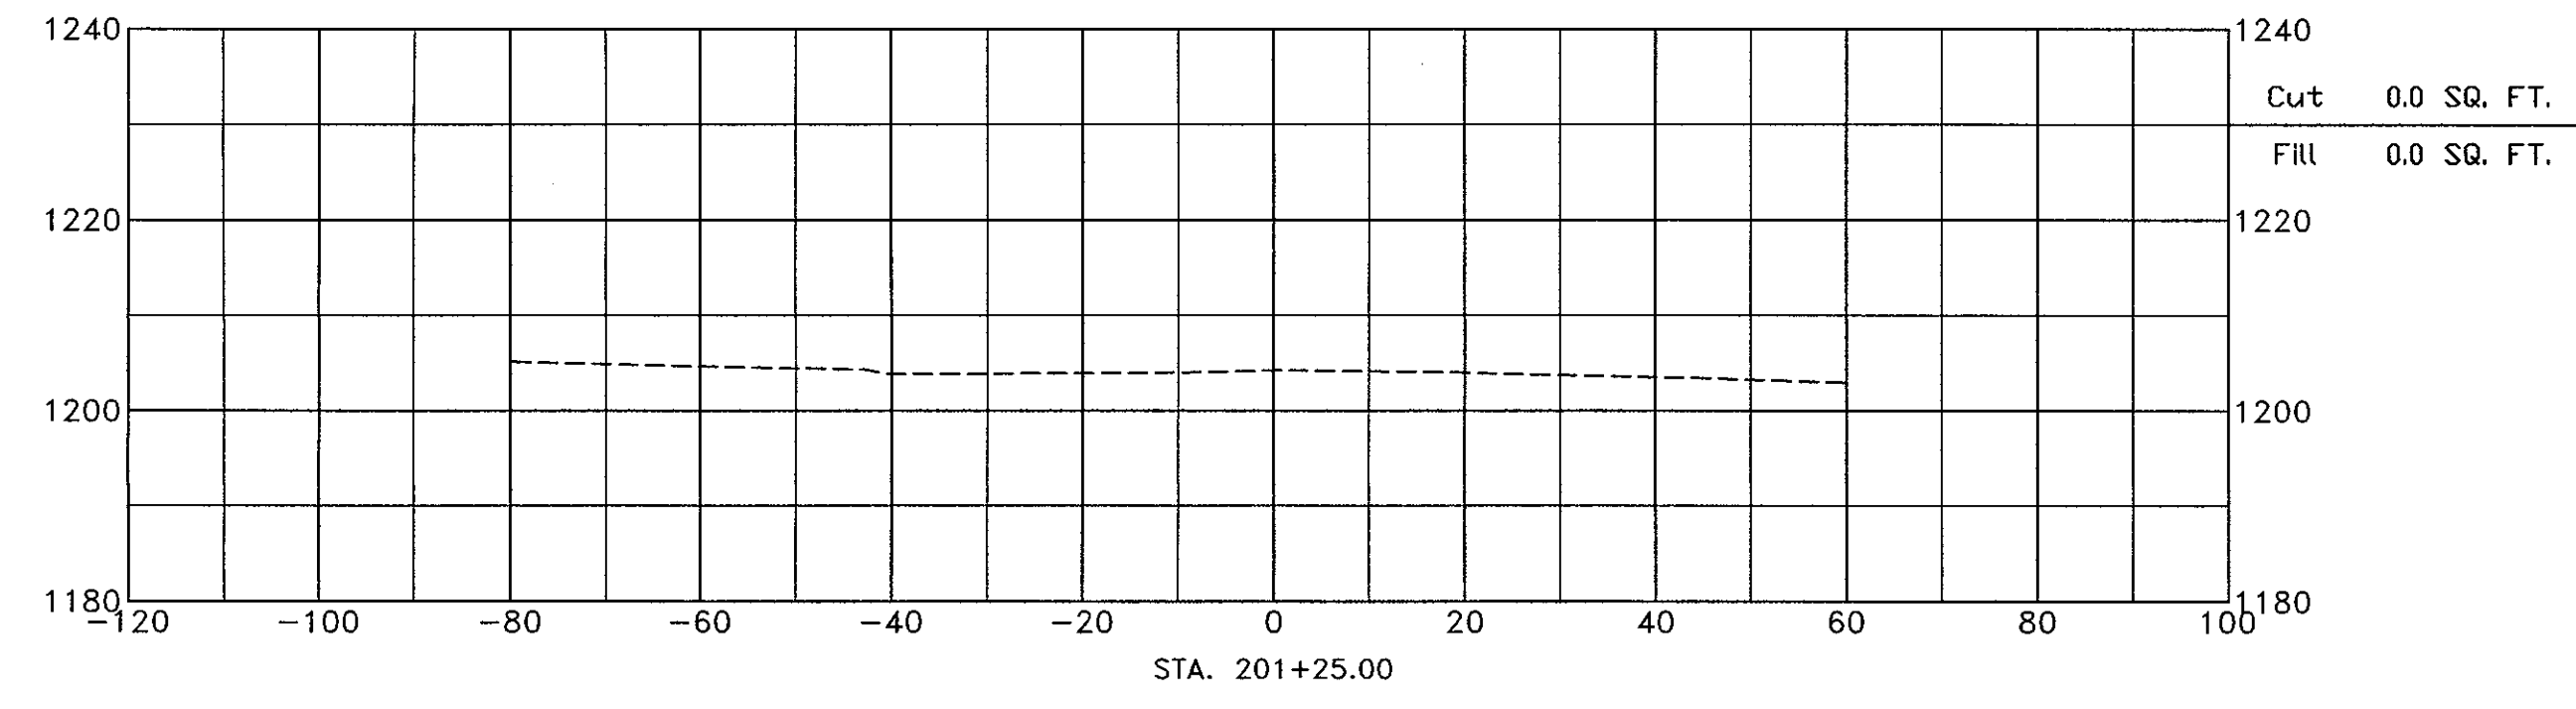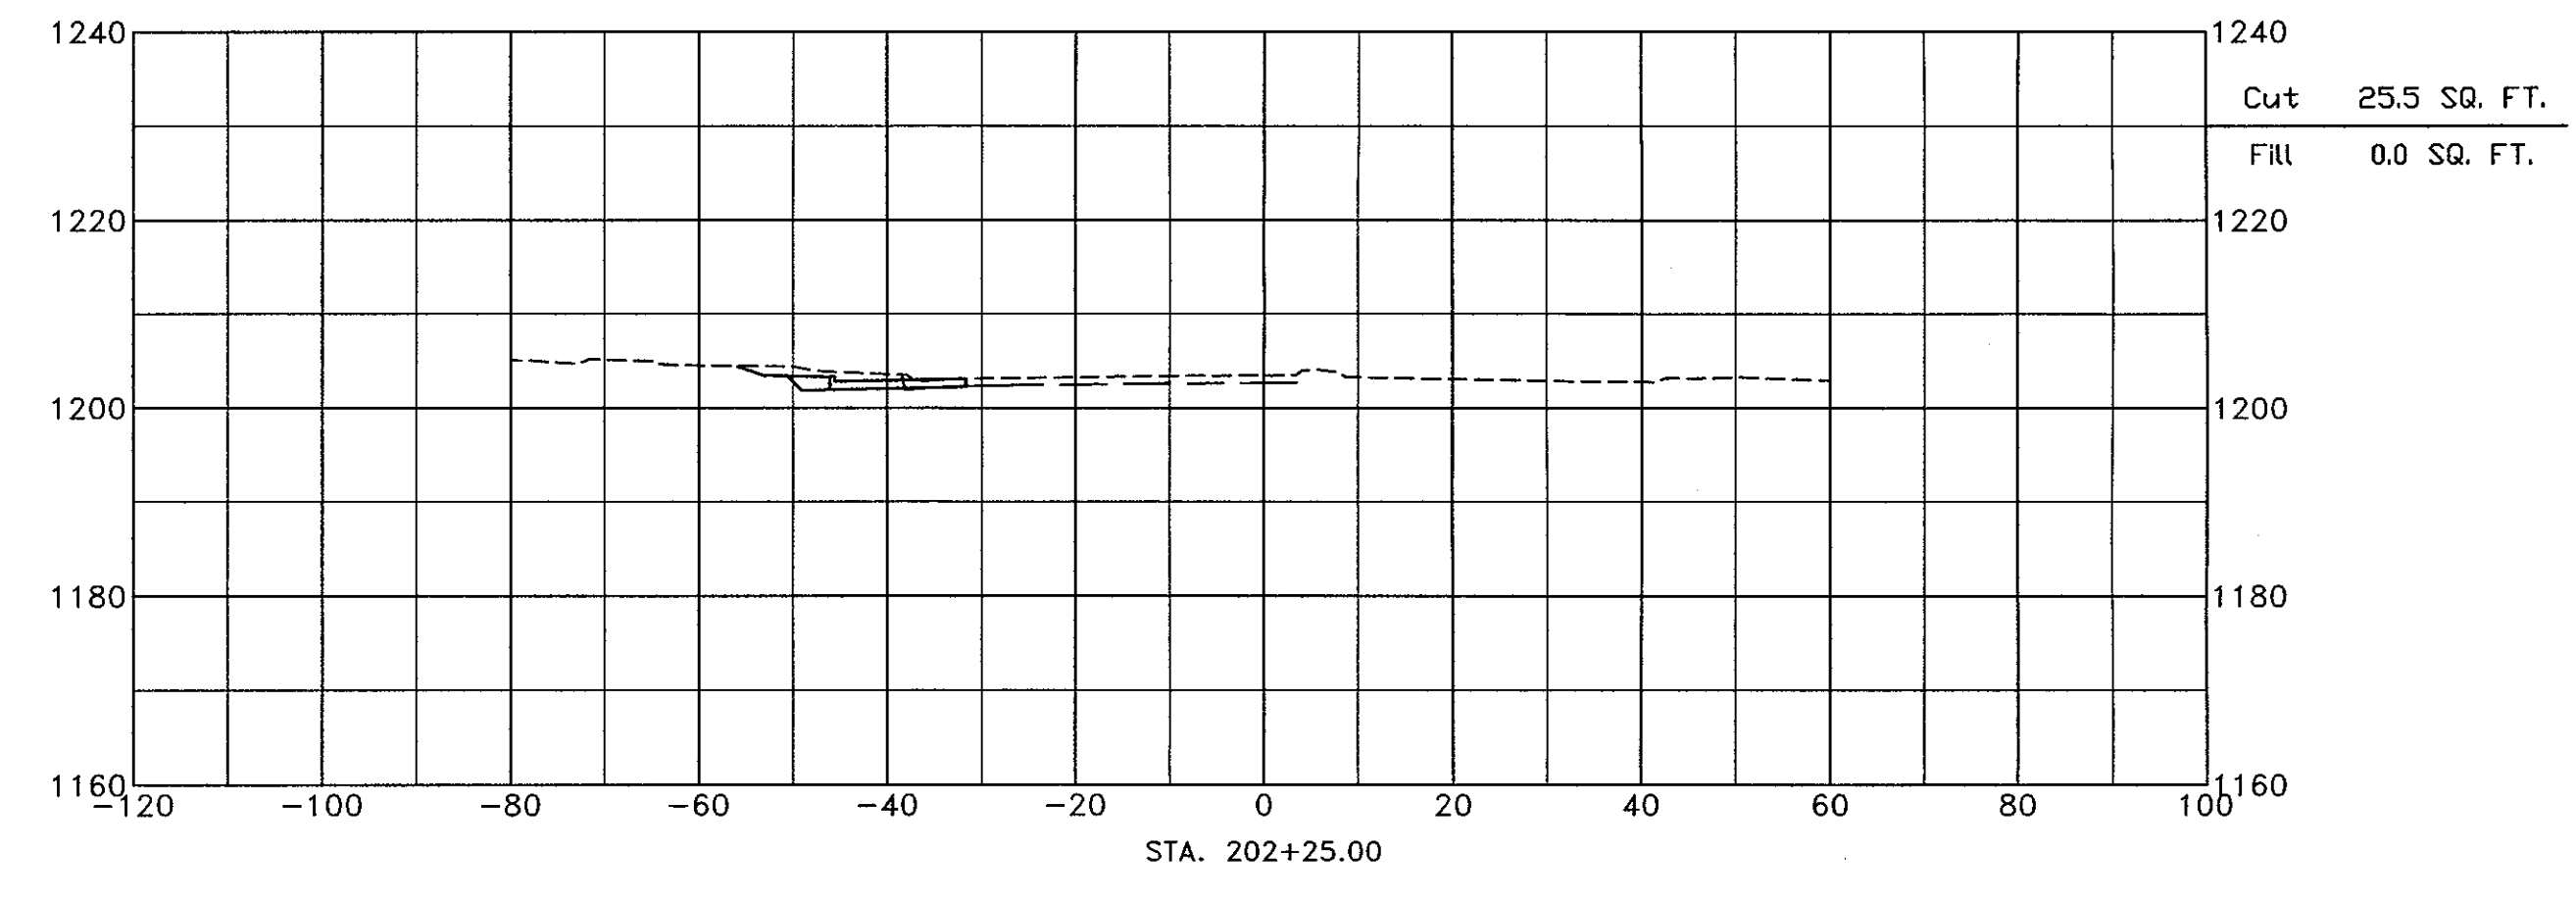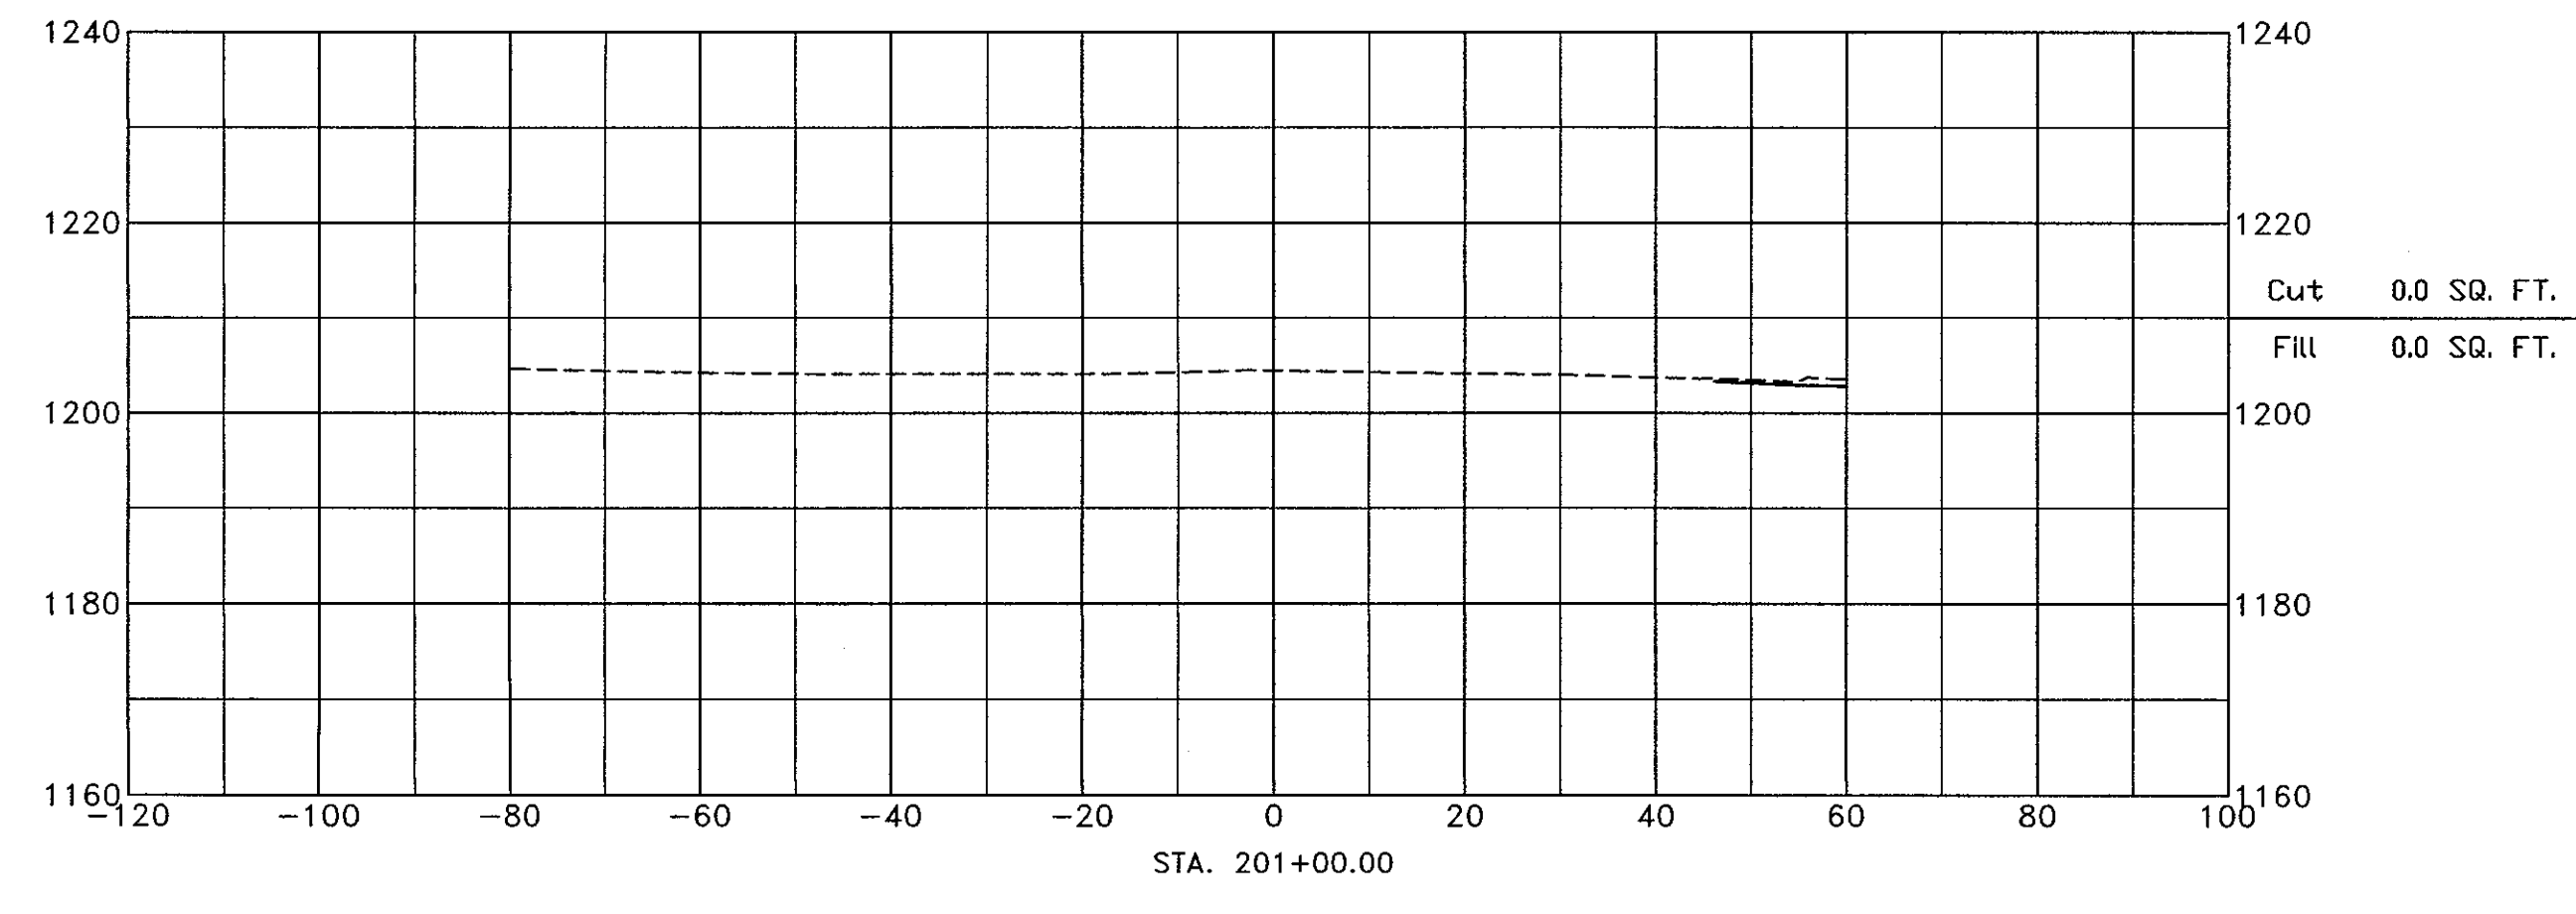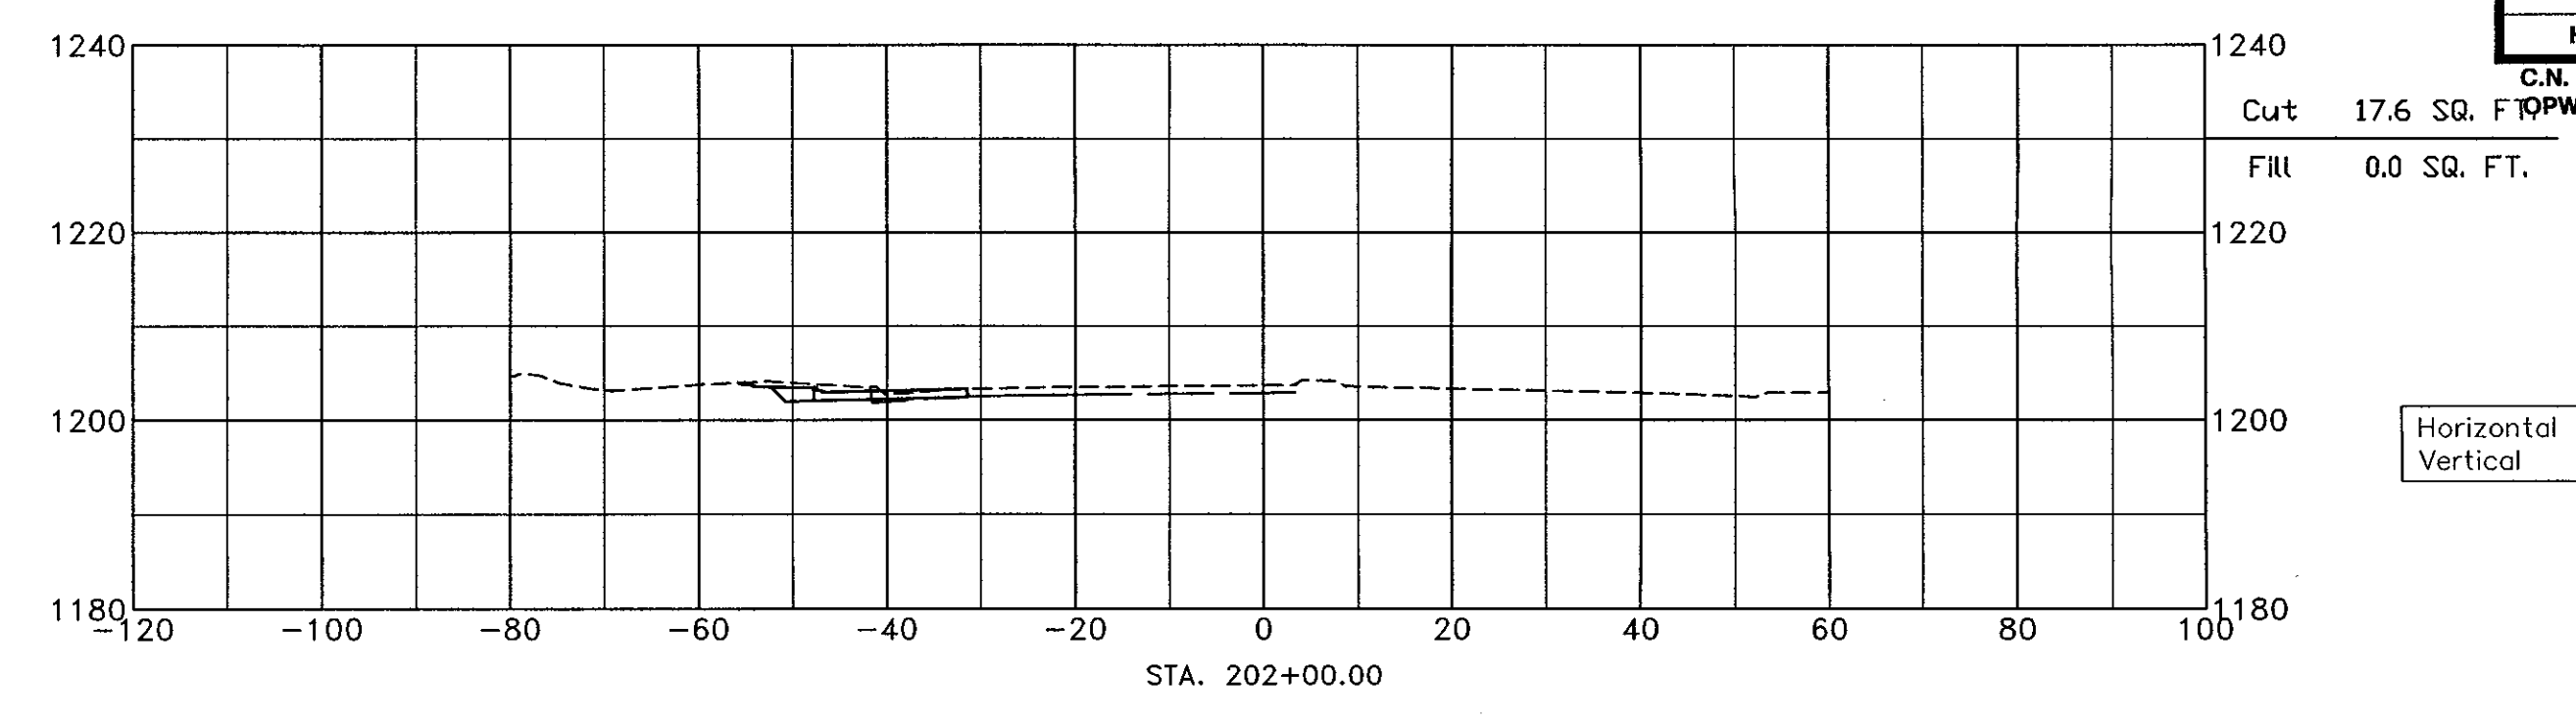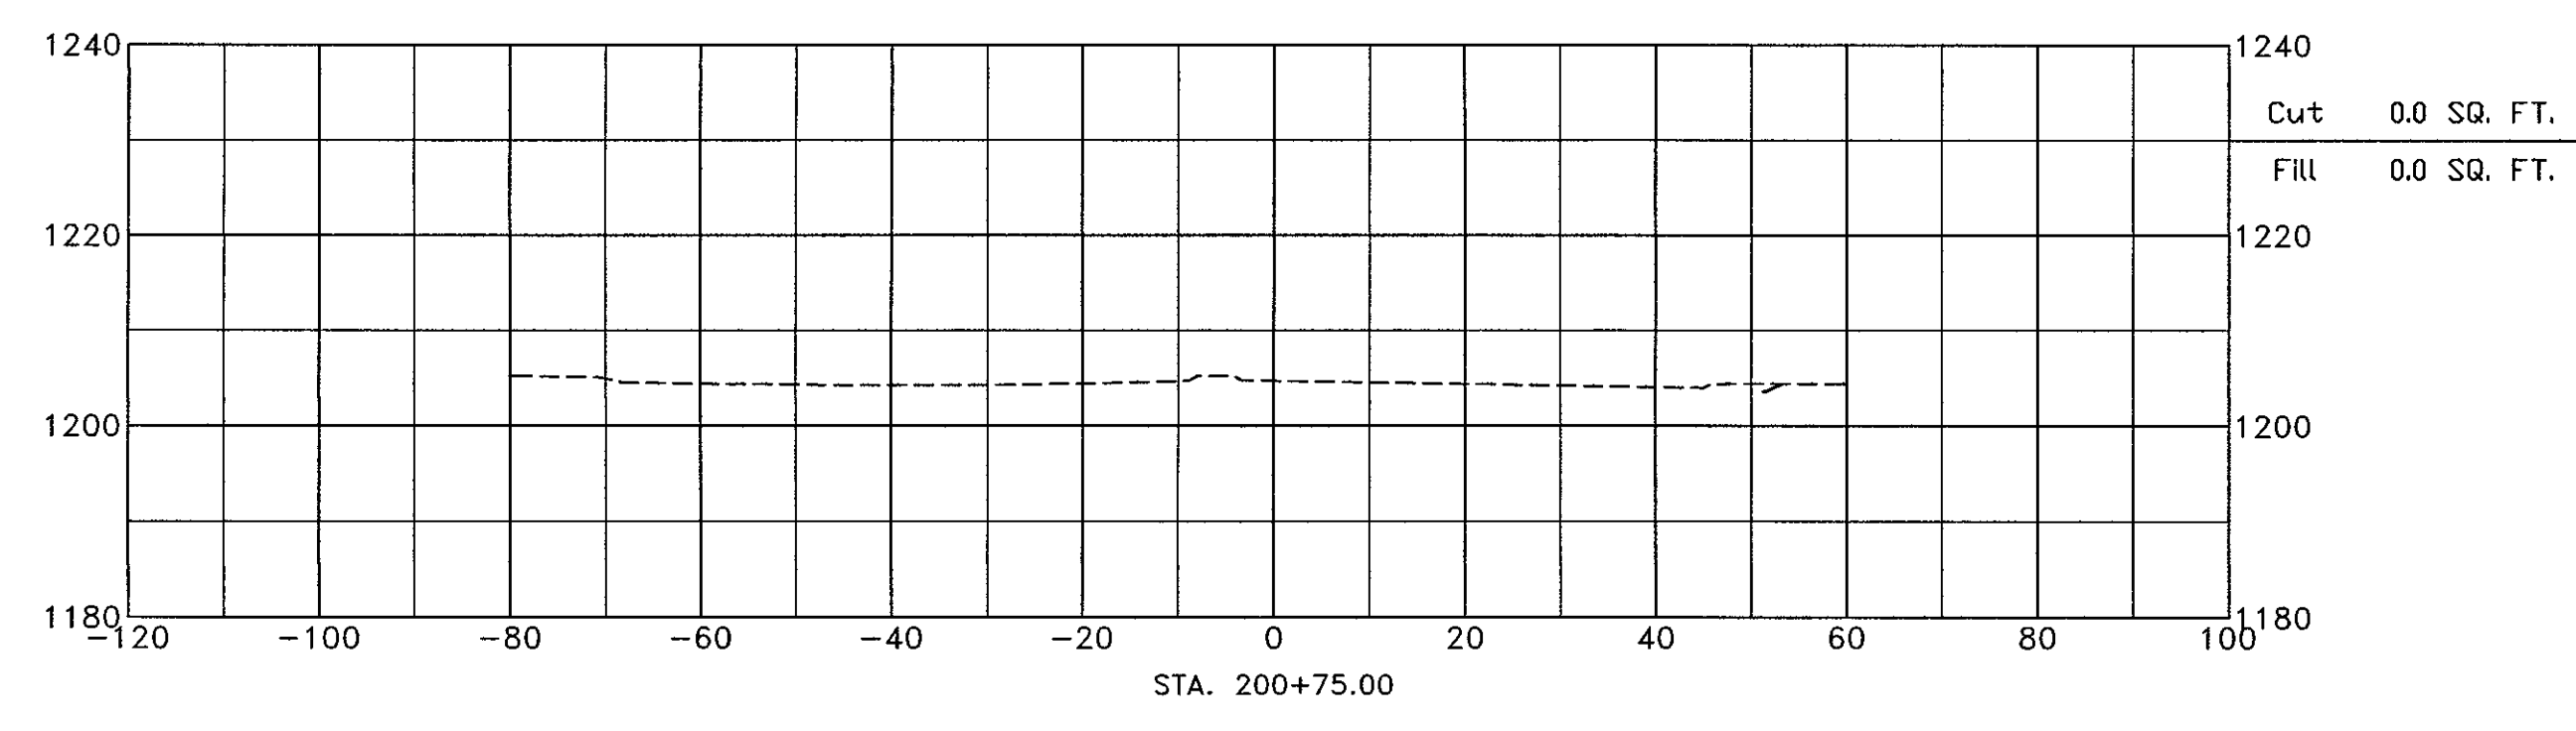

FILENAME: X:\C30 2010 PROJECTS\OPW 51643-102nd & Maple\CAD\Production Drawings\CROSS SECTIONS.dwg
DATE PLOTTED: 5/9/2013 11:52 AM DRAWN BY: TLJ PLOT SCALE: 50:1

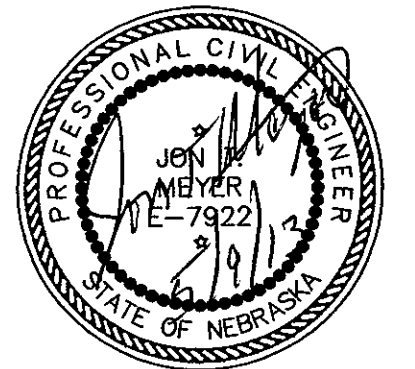











Horizontal Scale 1 : 20
Vertical Scale 1 : 20

PROJECT NO.


SHEET NO.

HSIP-5015(1)

OPW 51643

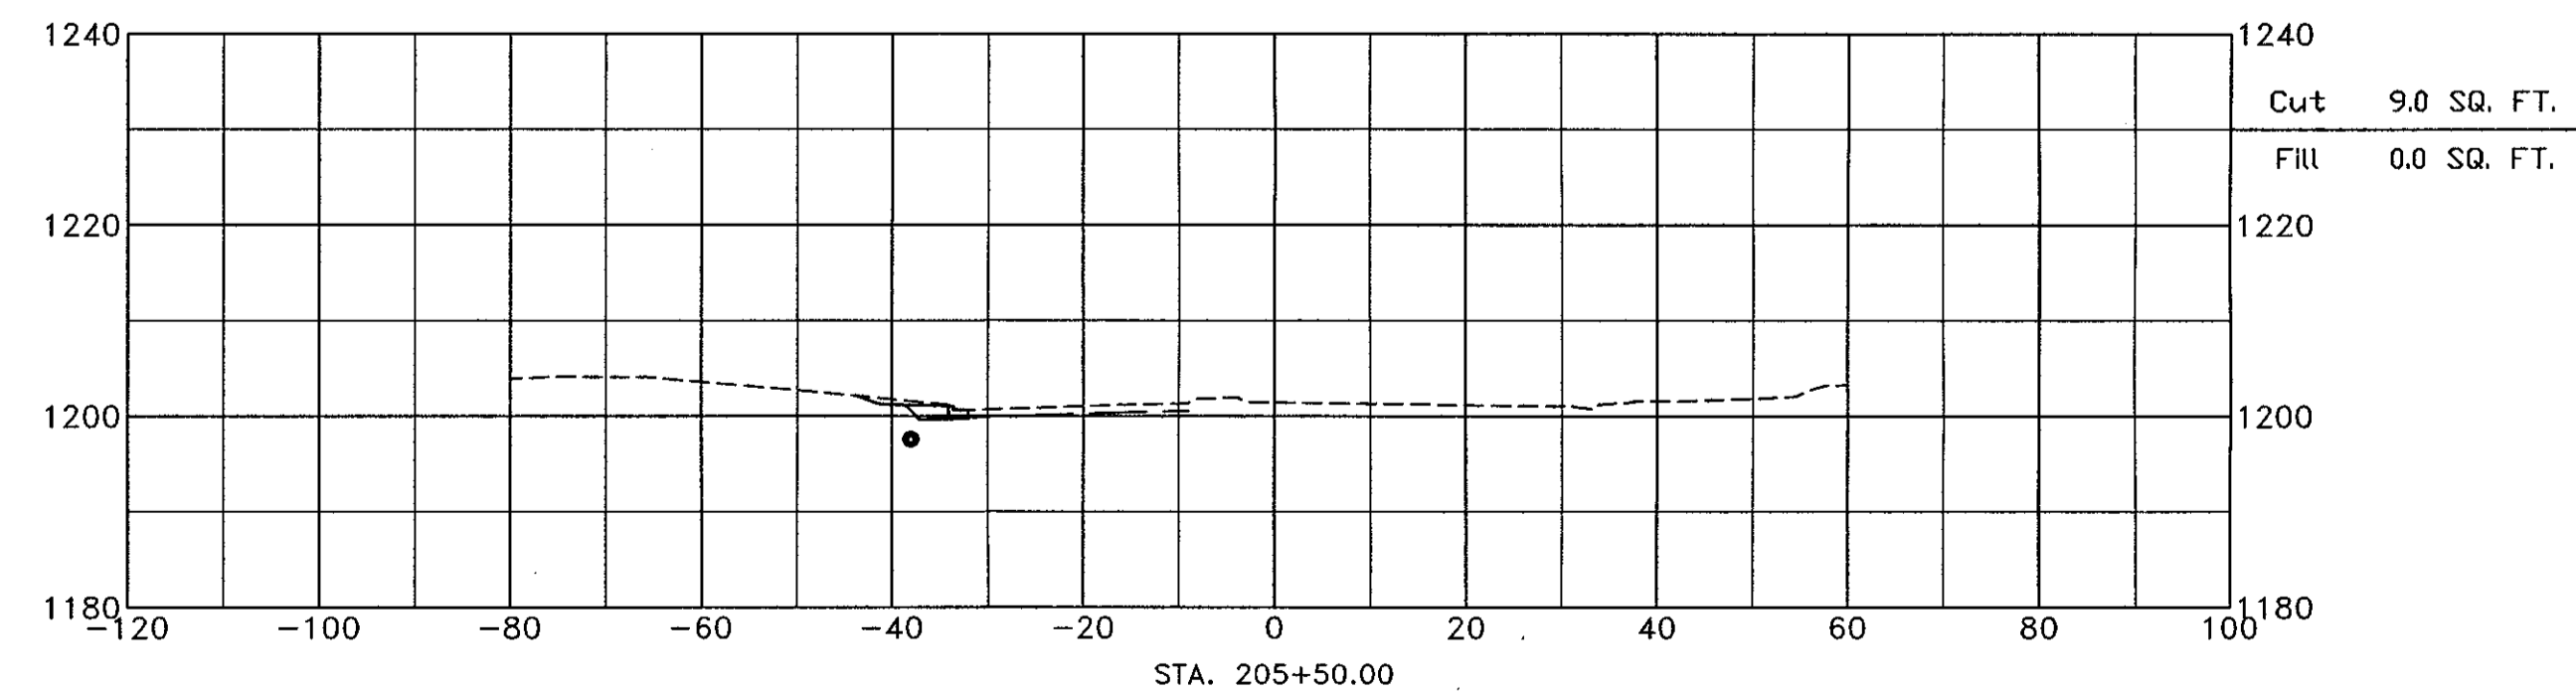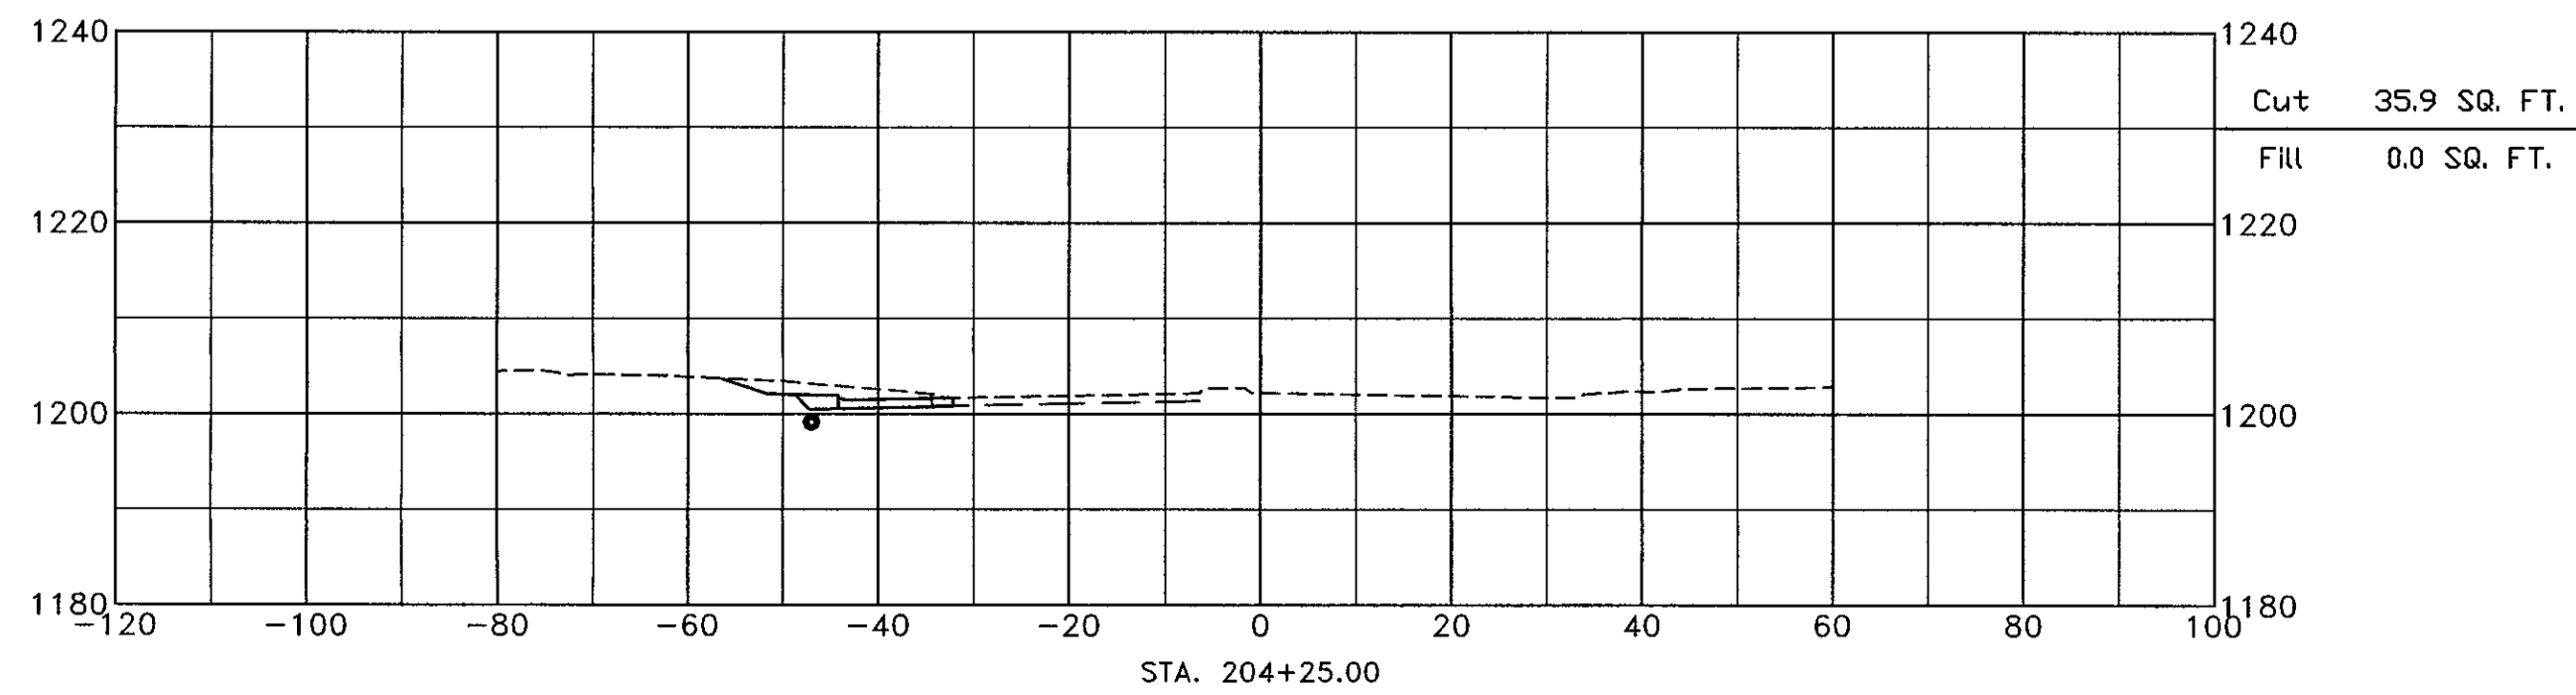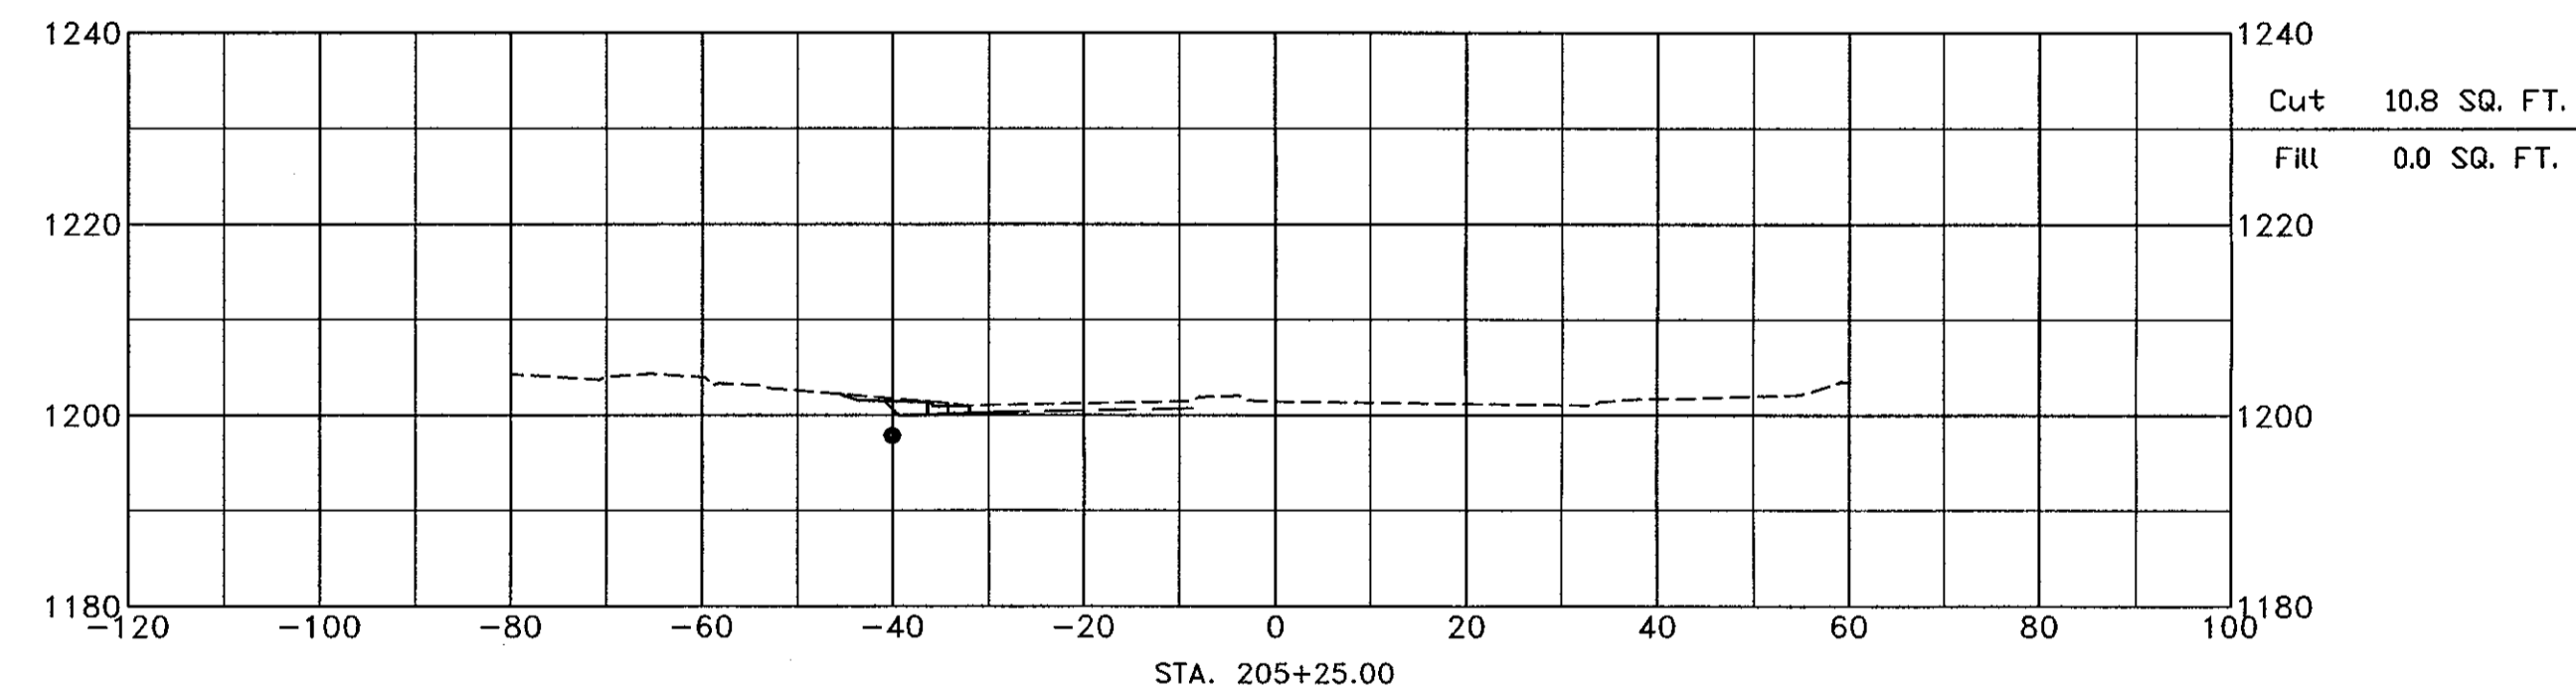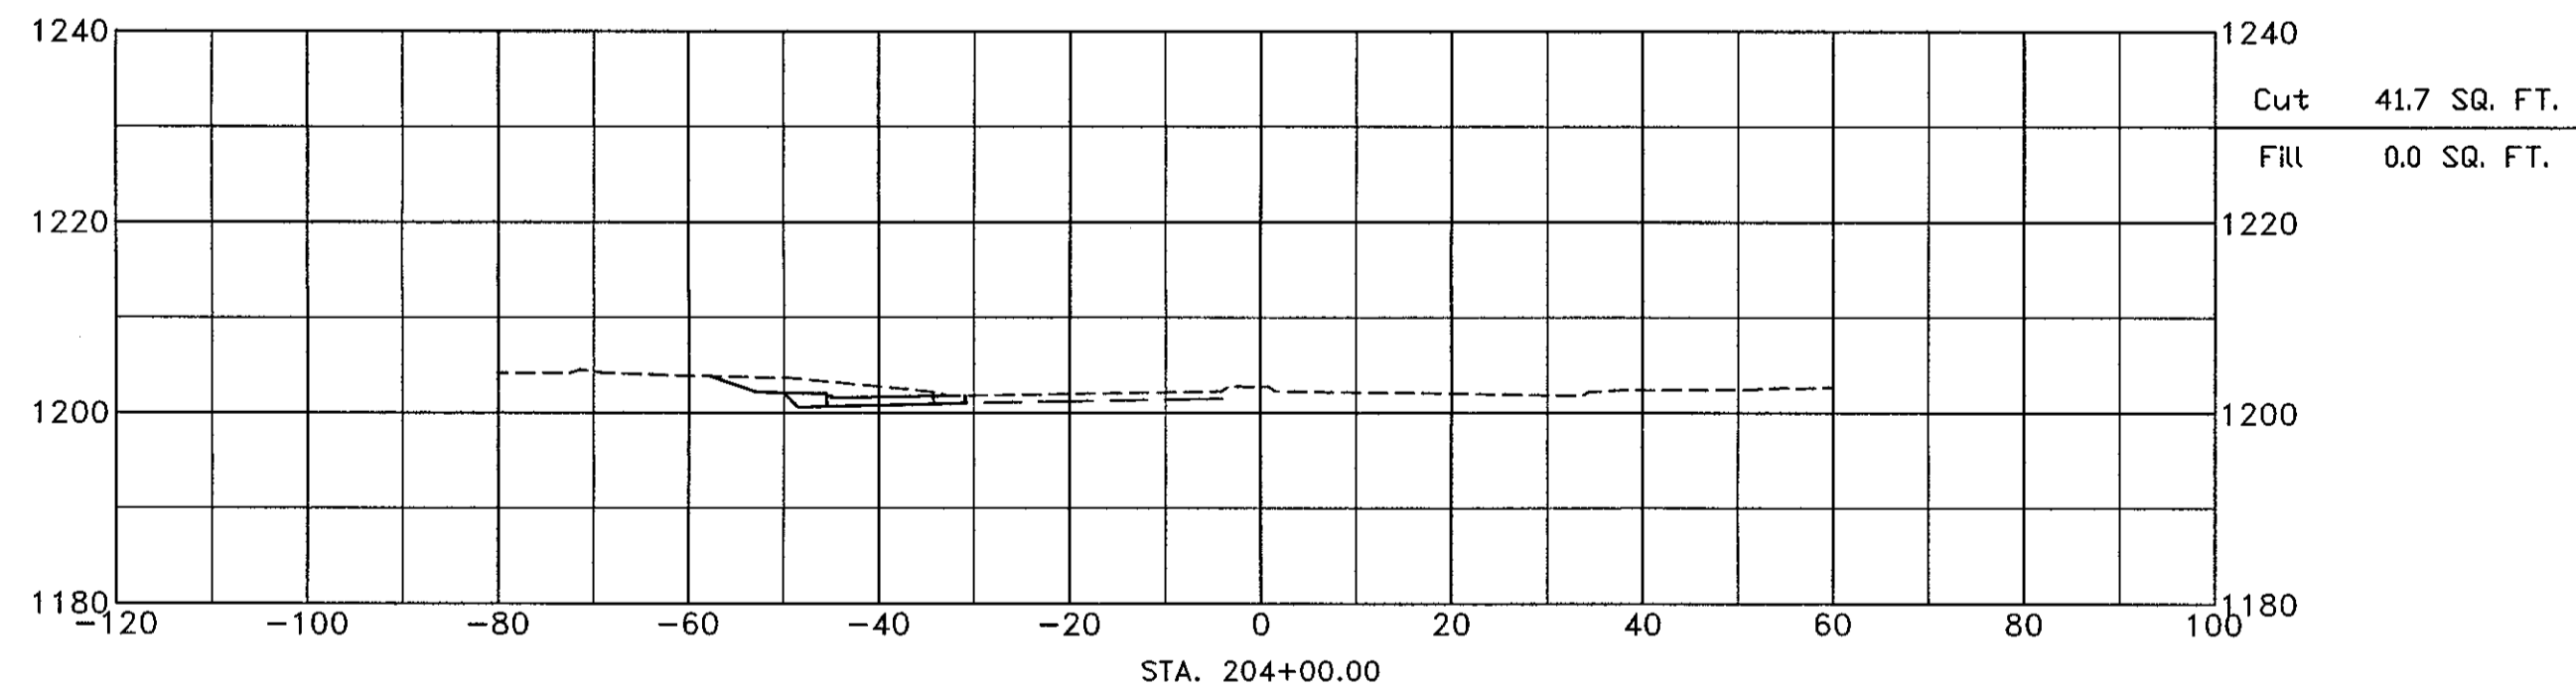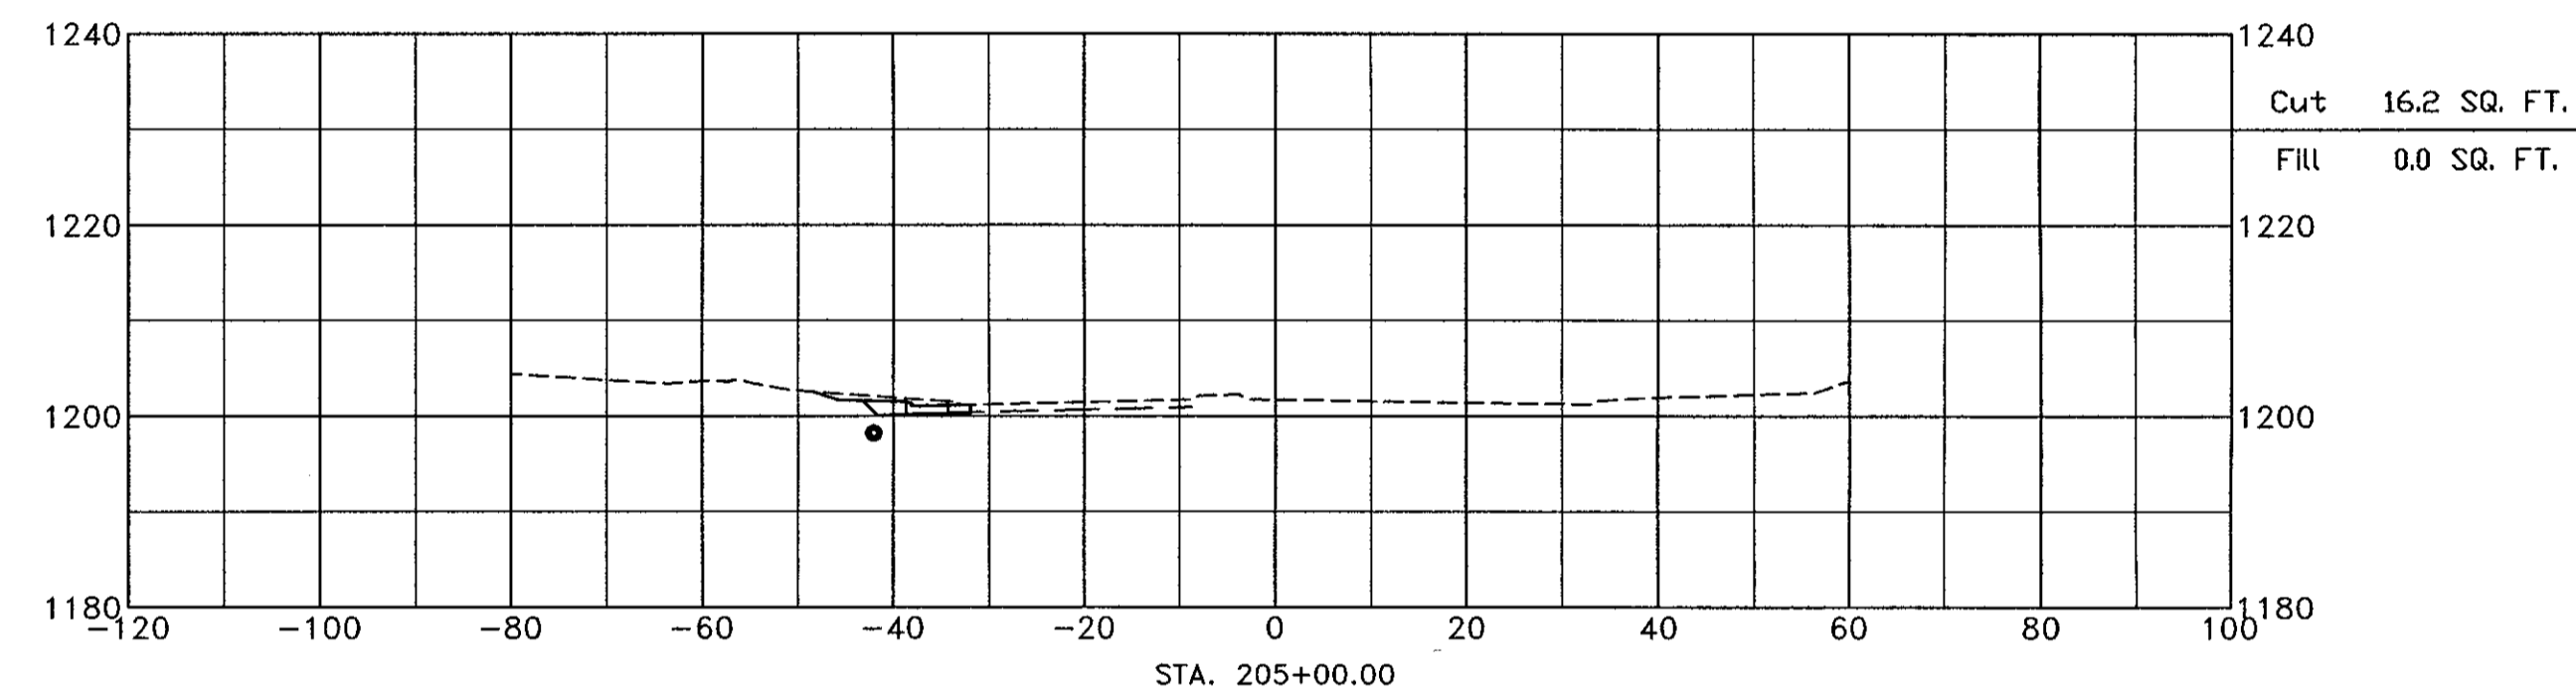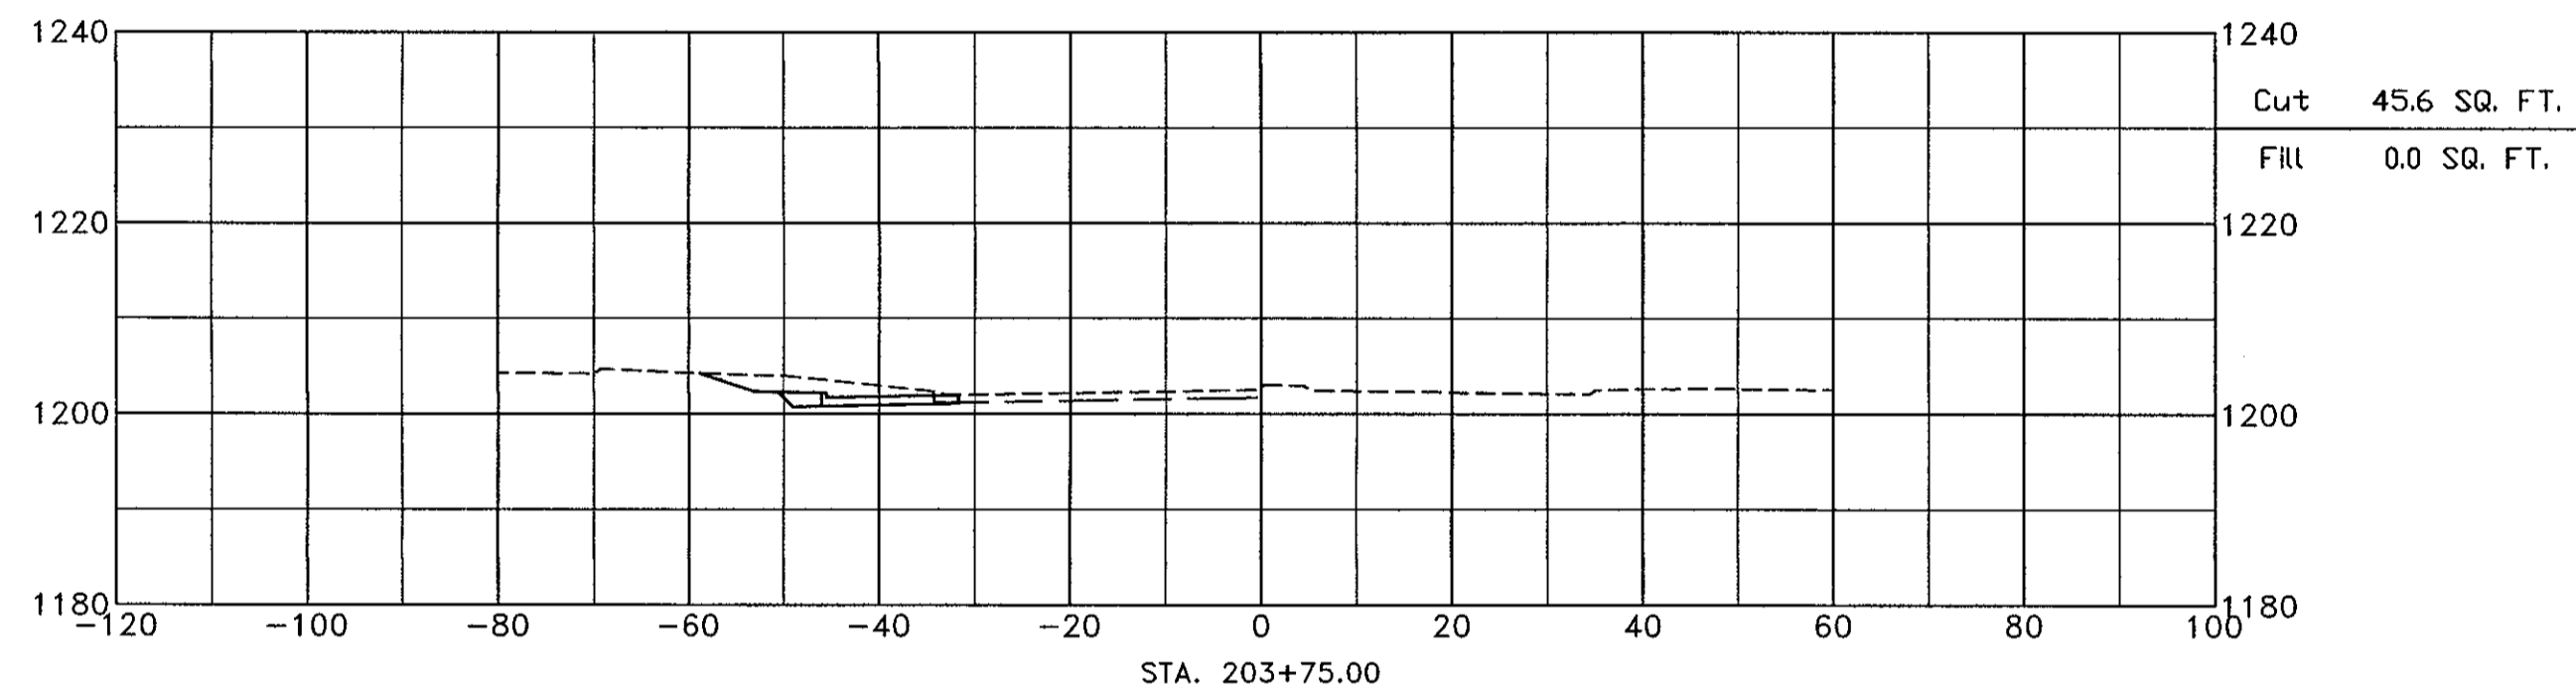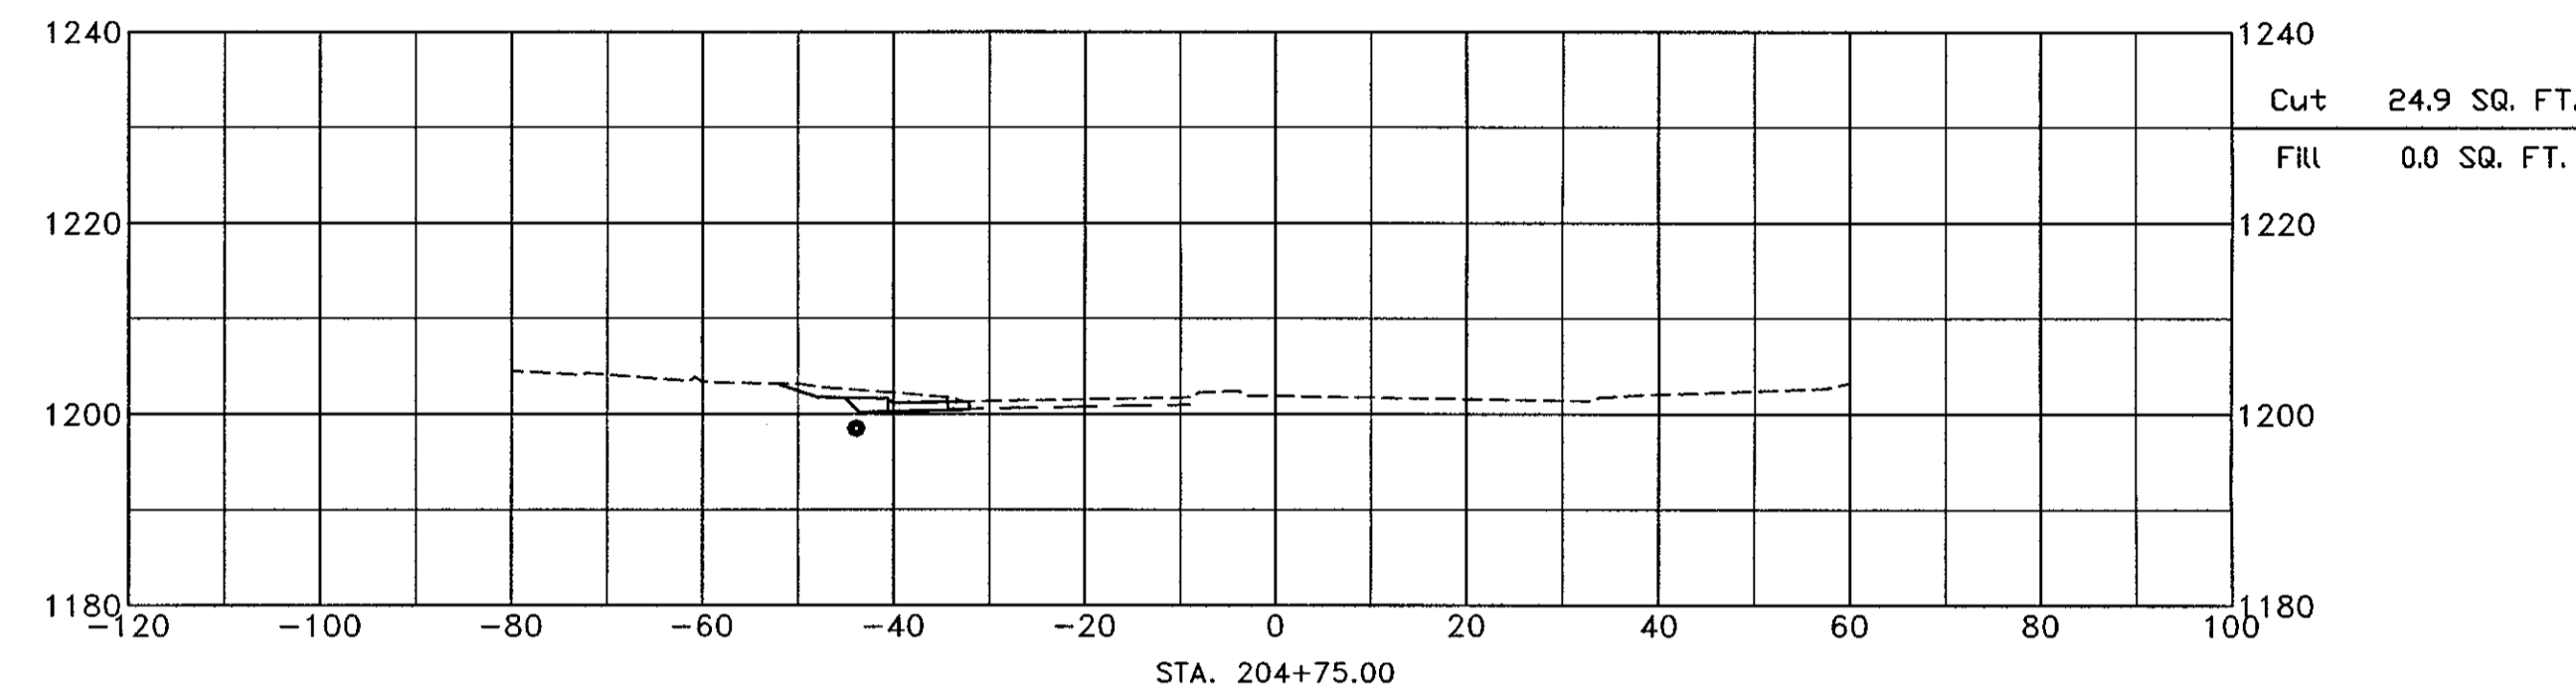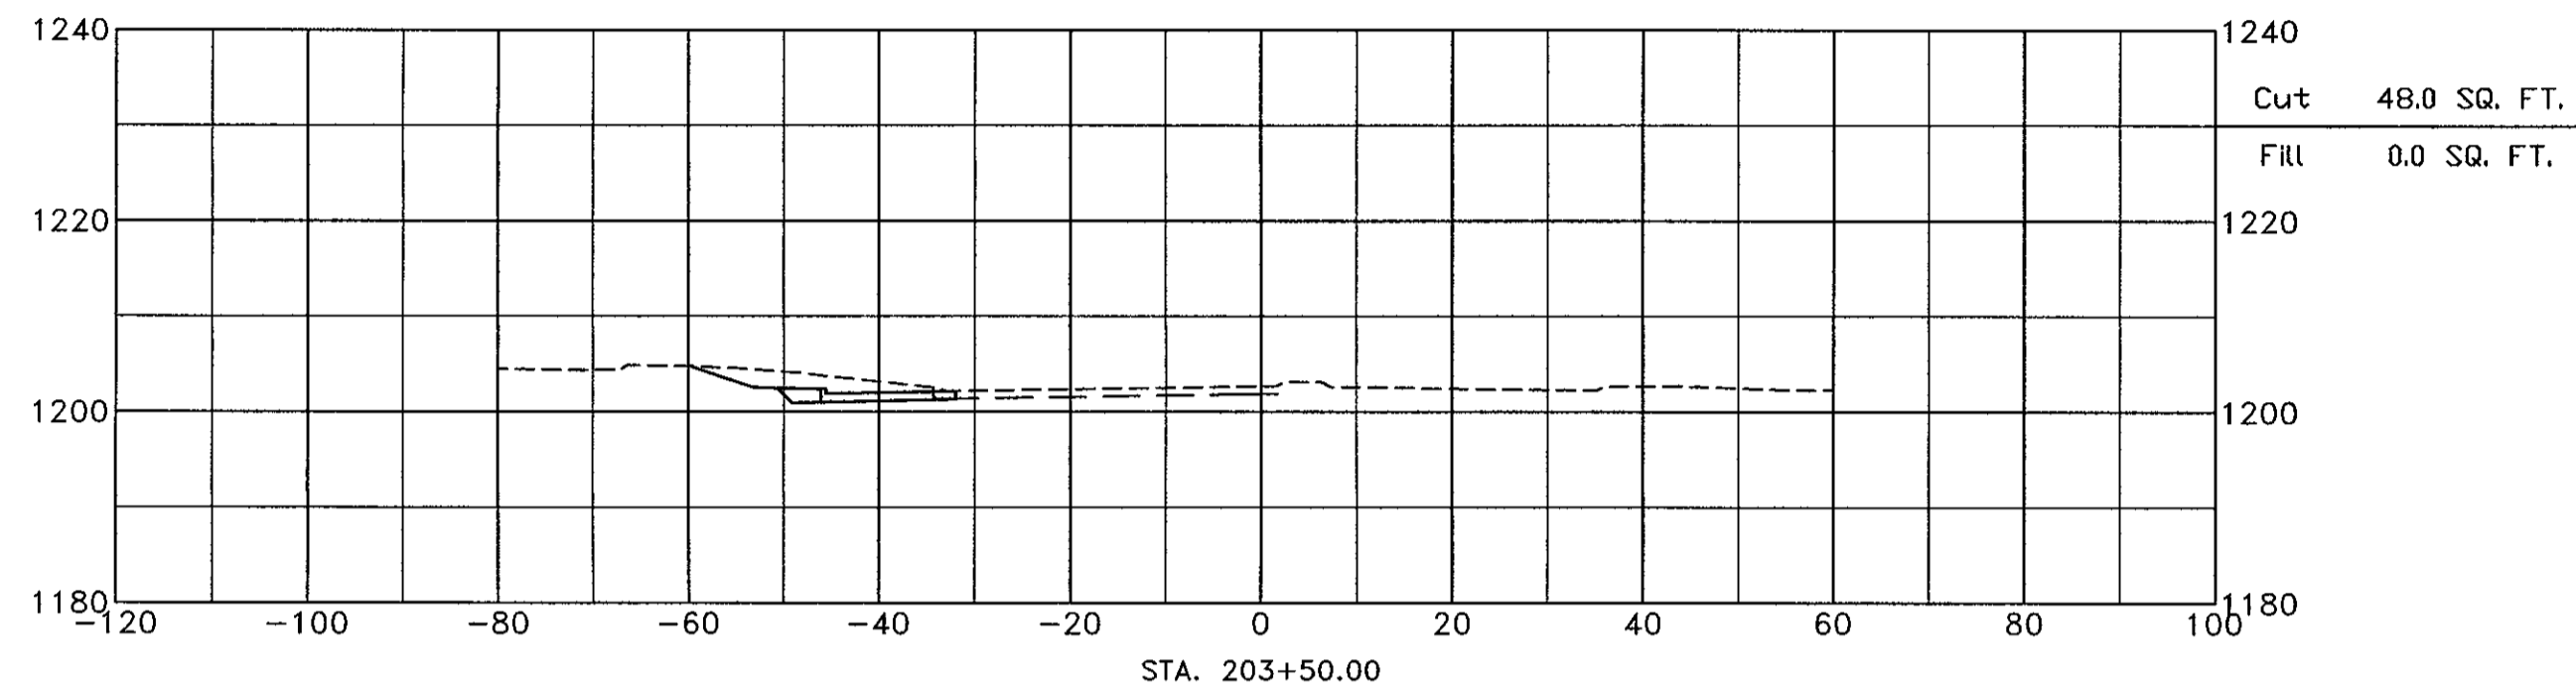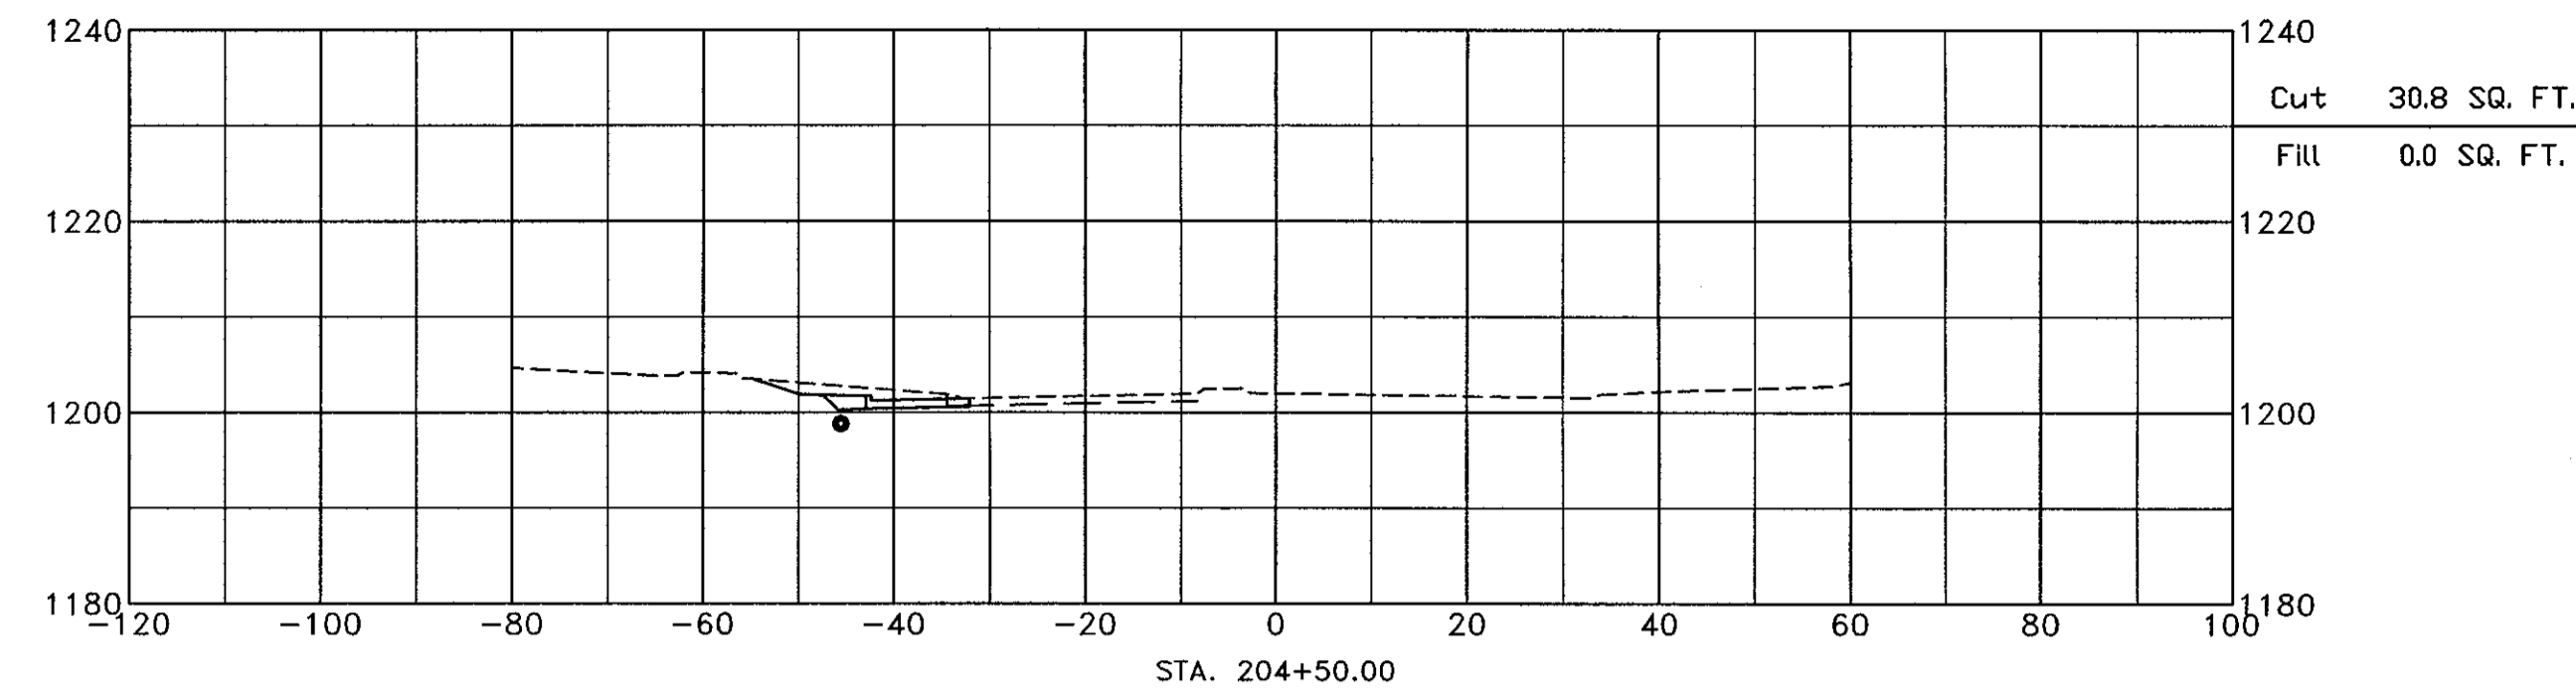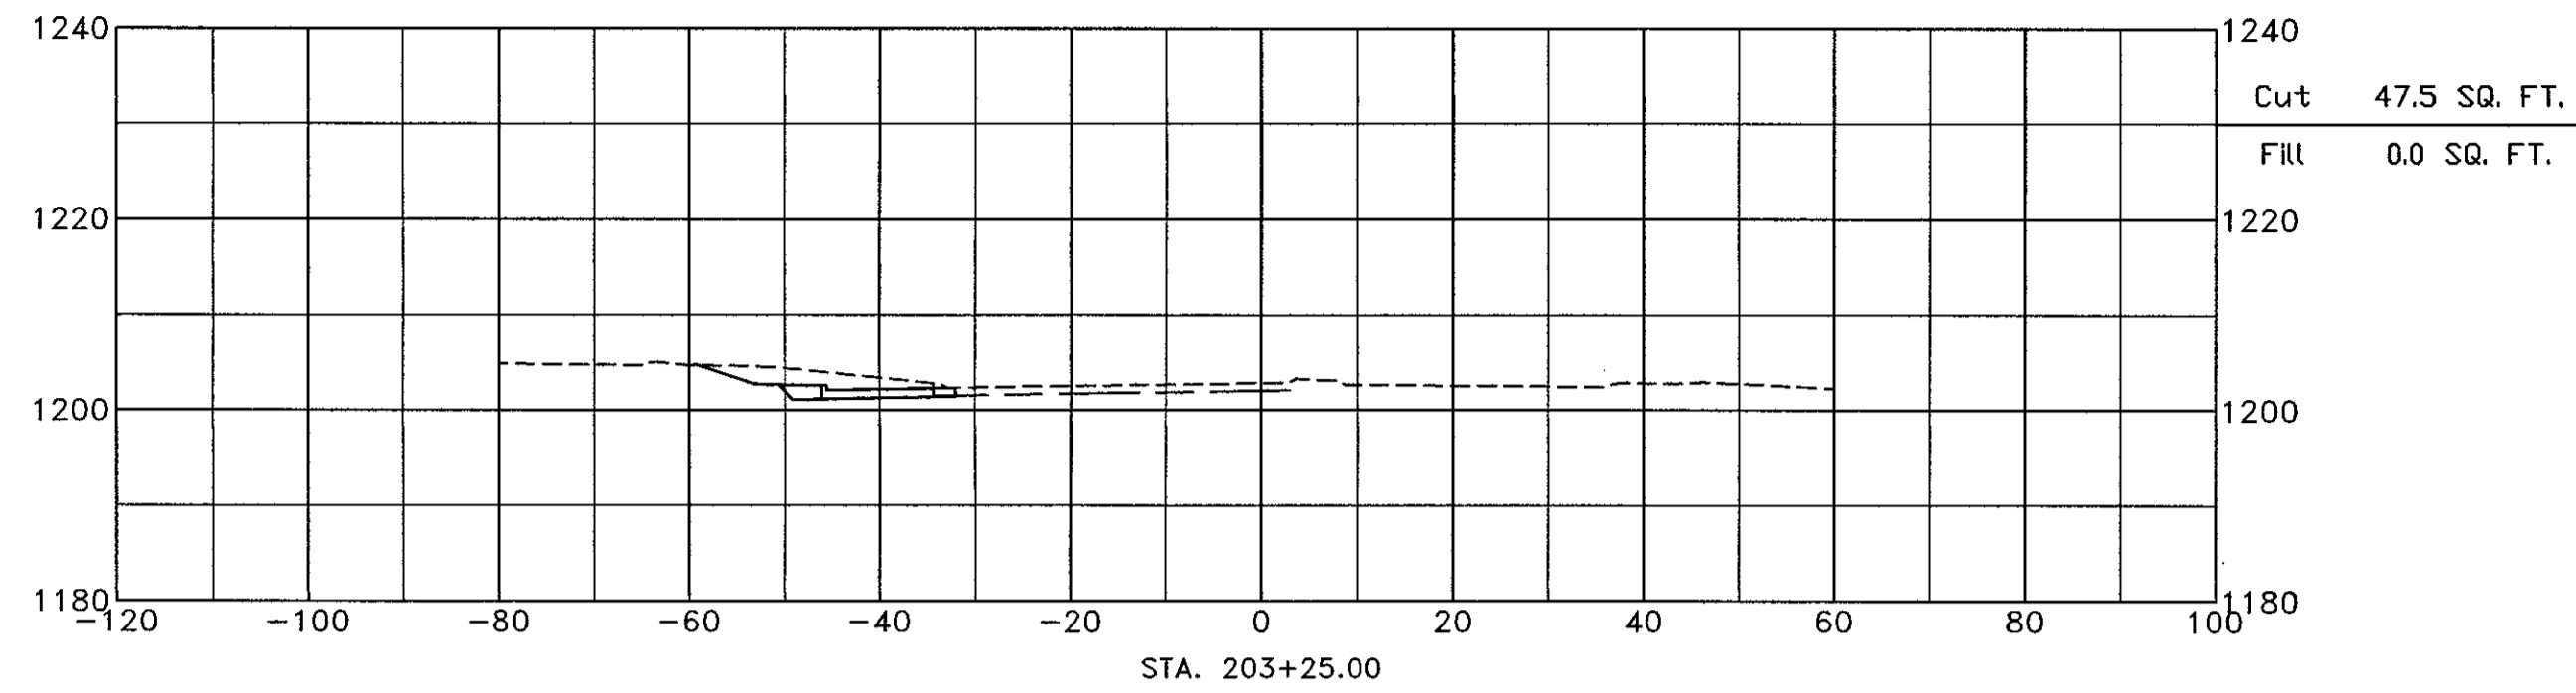






FILENAME: X:\C3D 2010 PROJECTS\OPW 51643-102nd & Maple\CAD\Production Drawings\CROSS SECTIONS.dwg
DATE PLOTTED: 5/9/2013 11:52 AM DRAWN BY: TLJ PLOT SCALE: 50:1

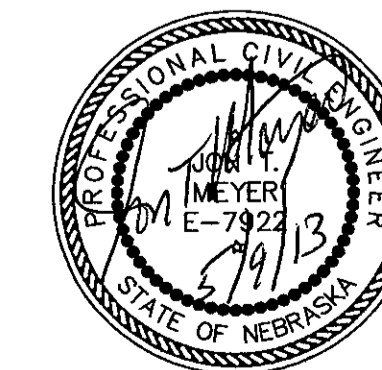

Horizontal Scale 1 : 20
Vertical Scale 1 : 20

PROJECT NO. HSIP-5015(1) SHEET NO. X7

C.N. 22372
OPW 51643

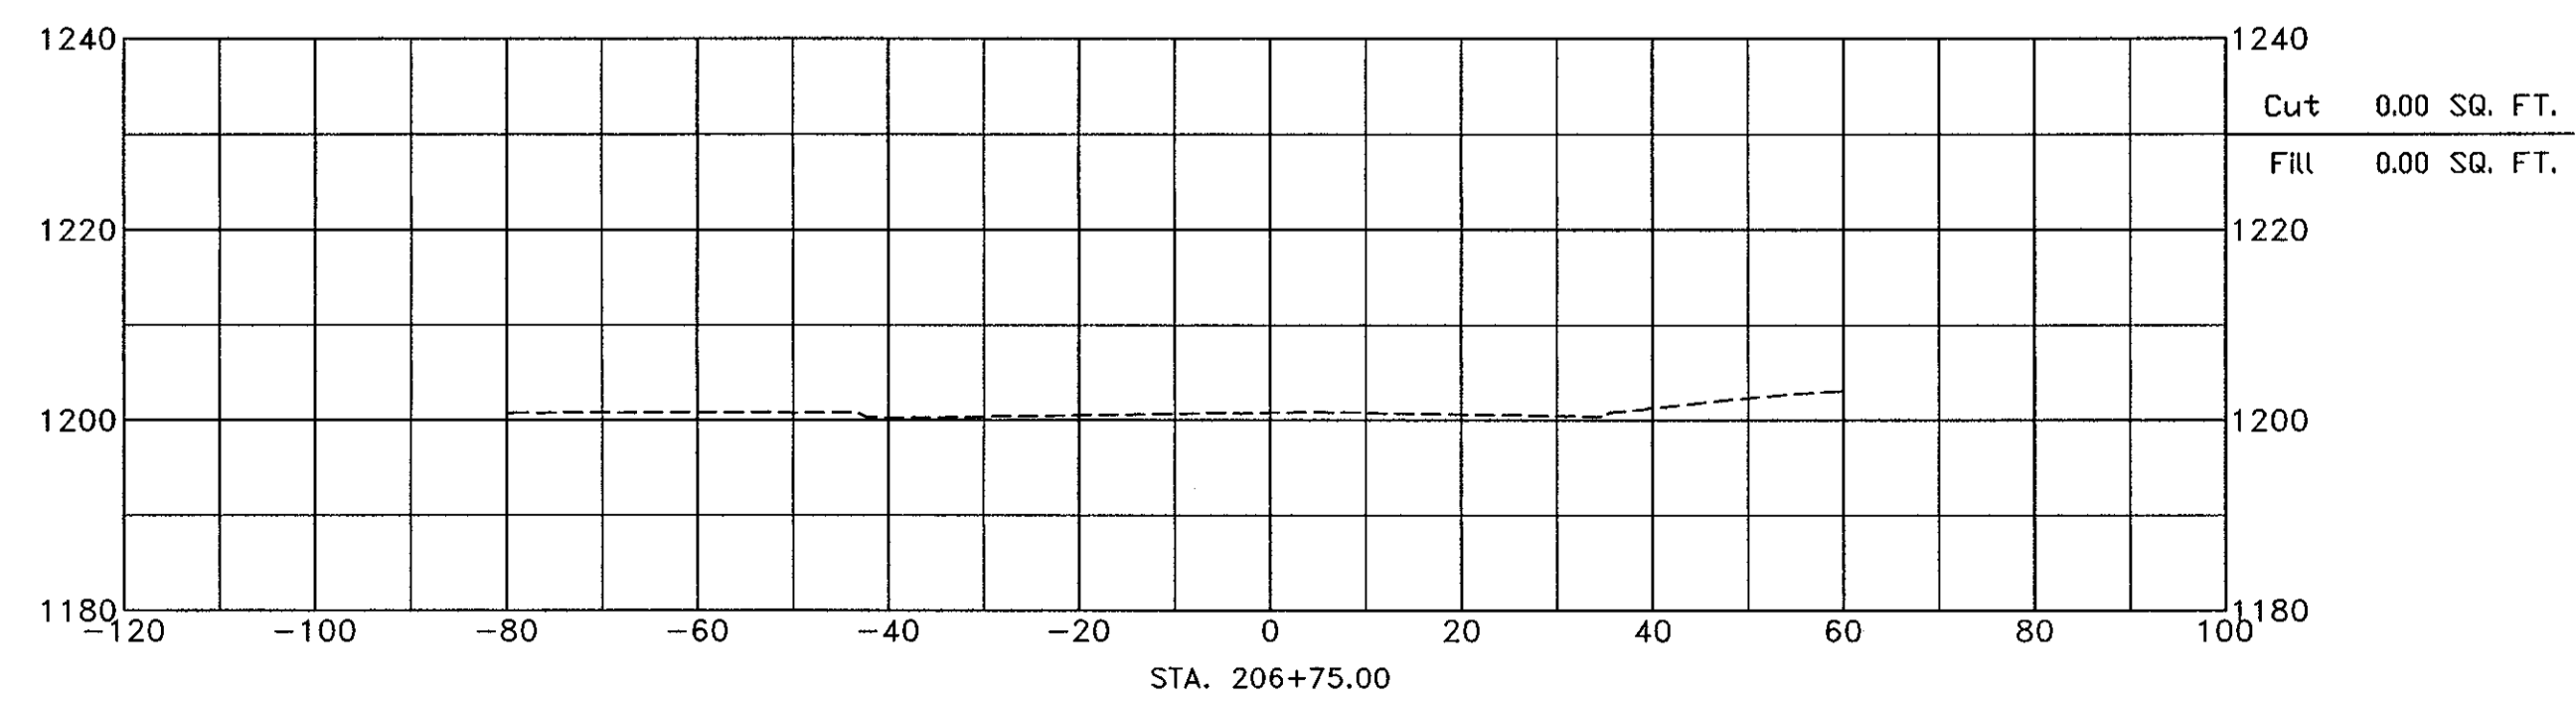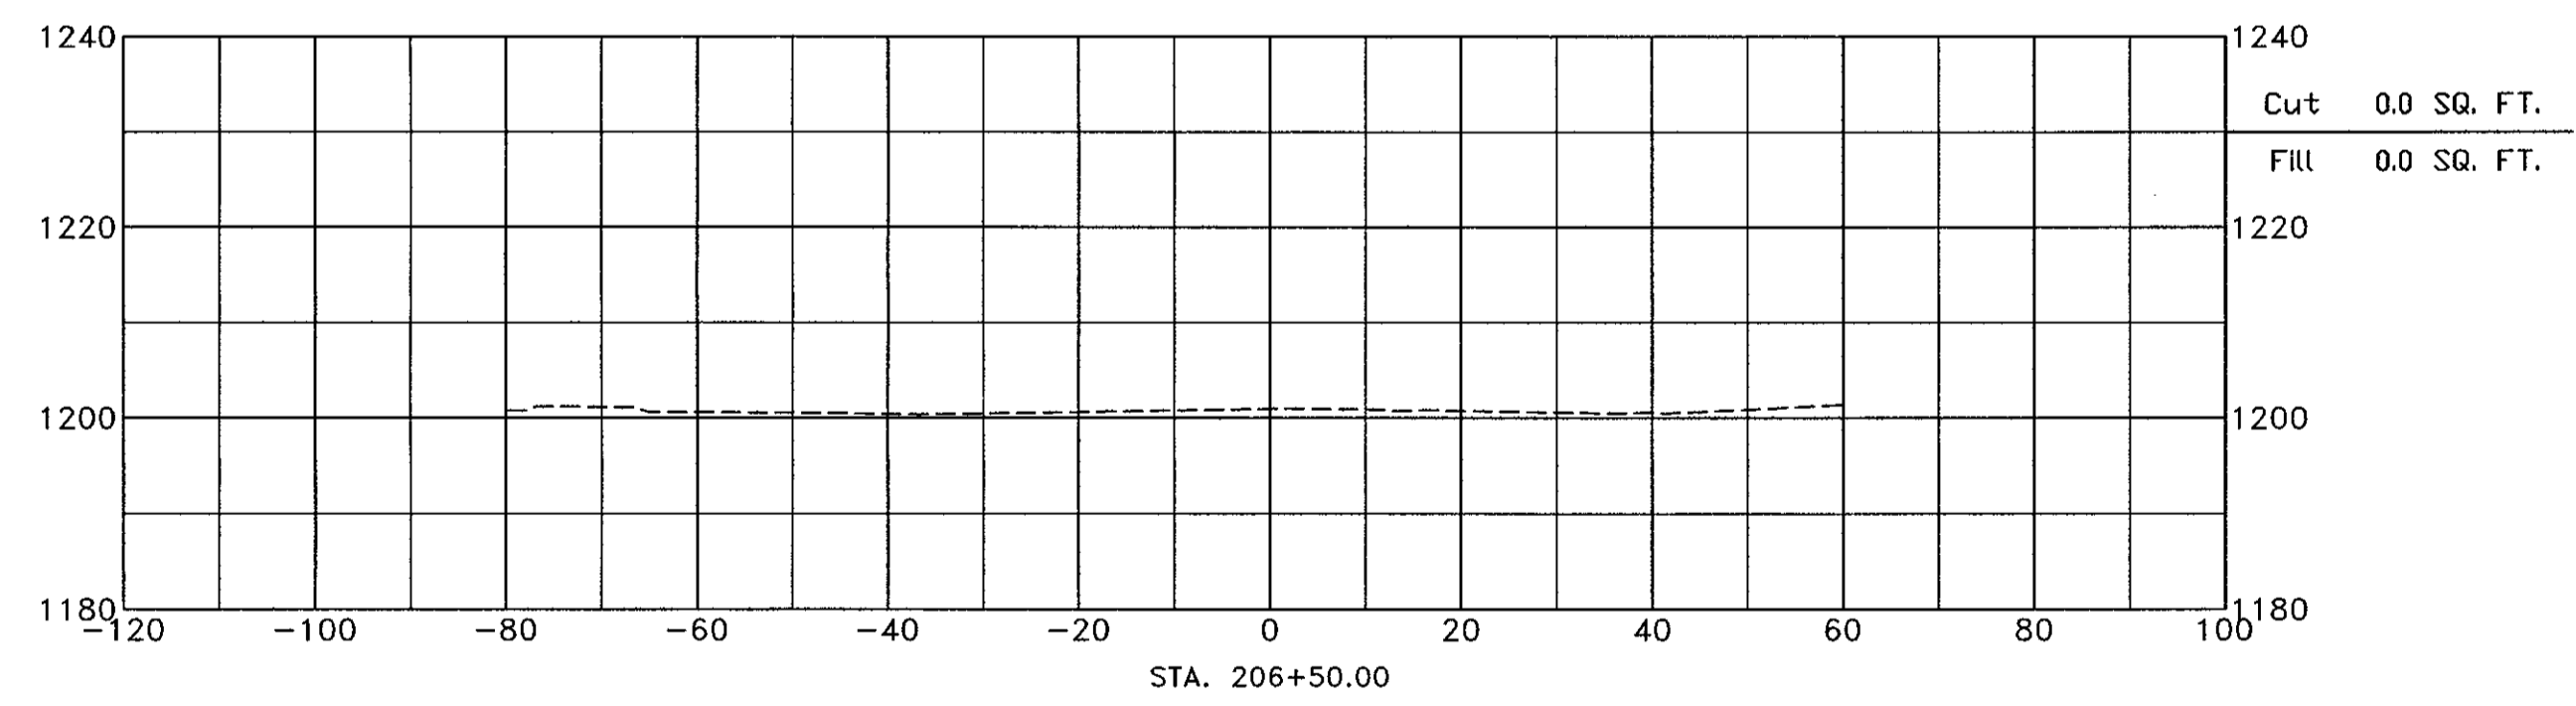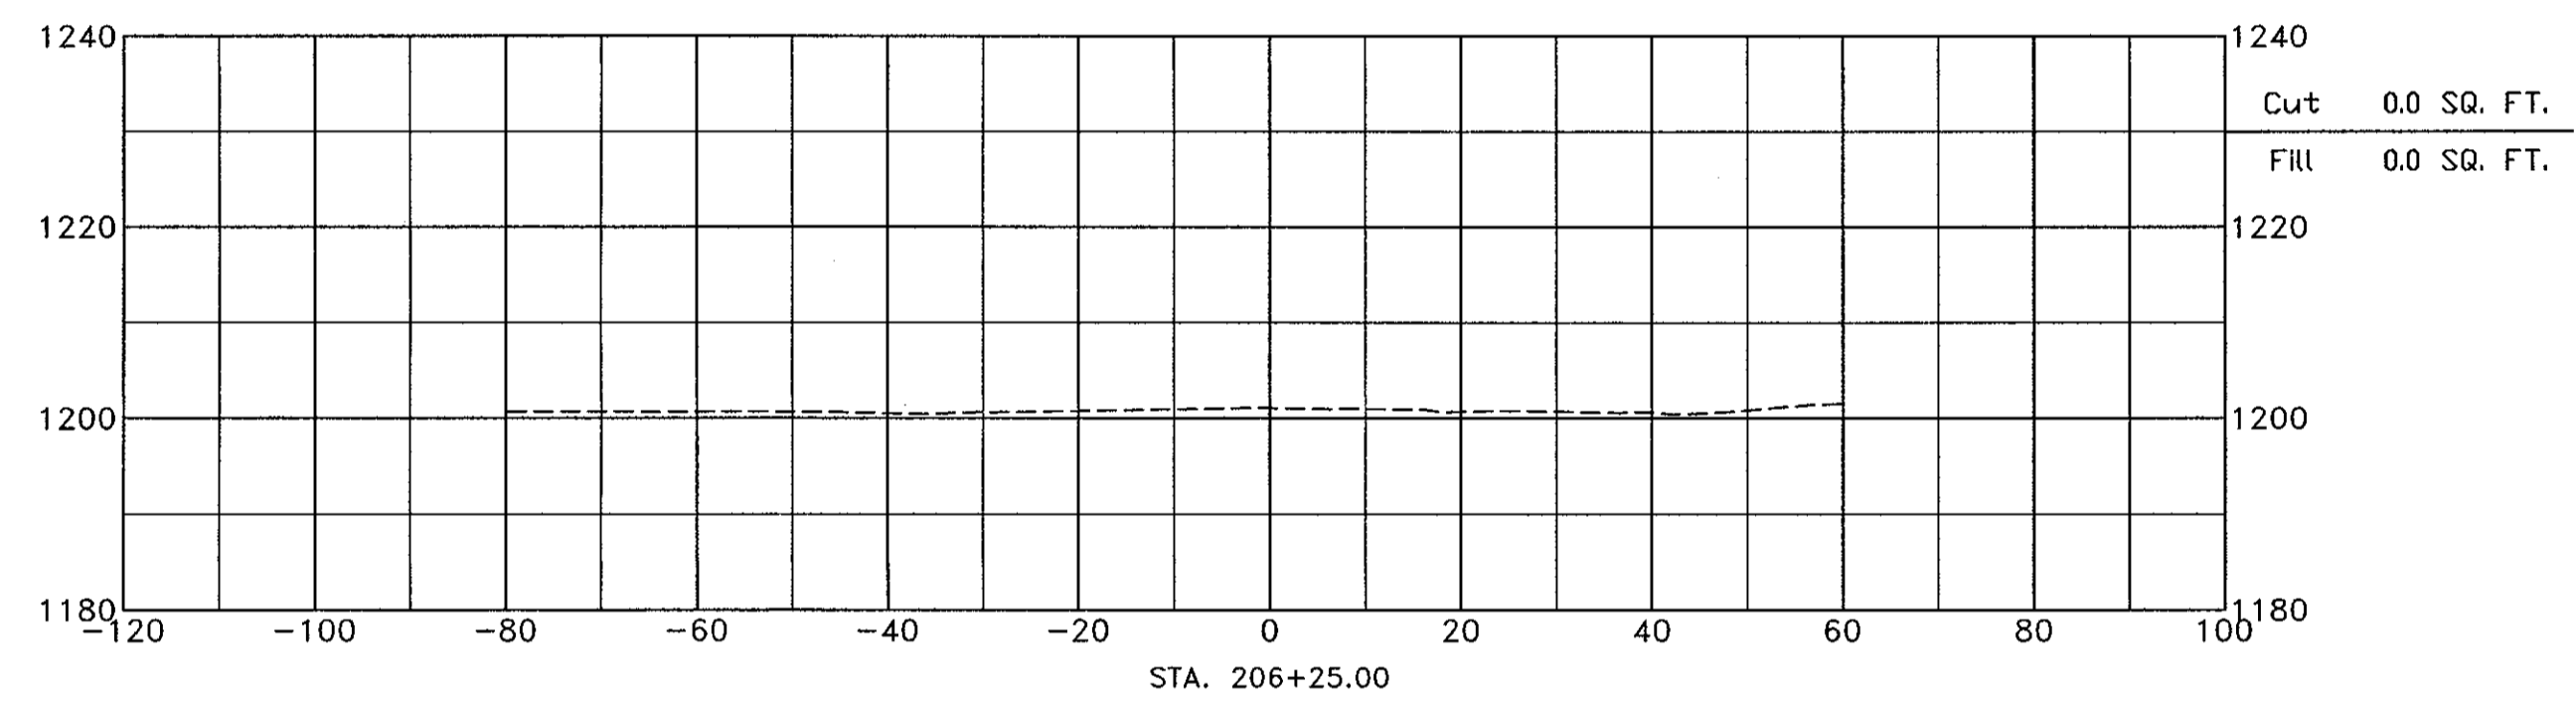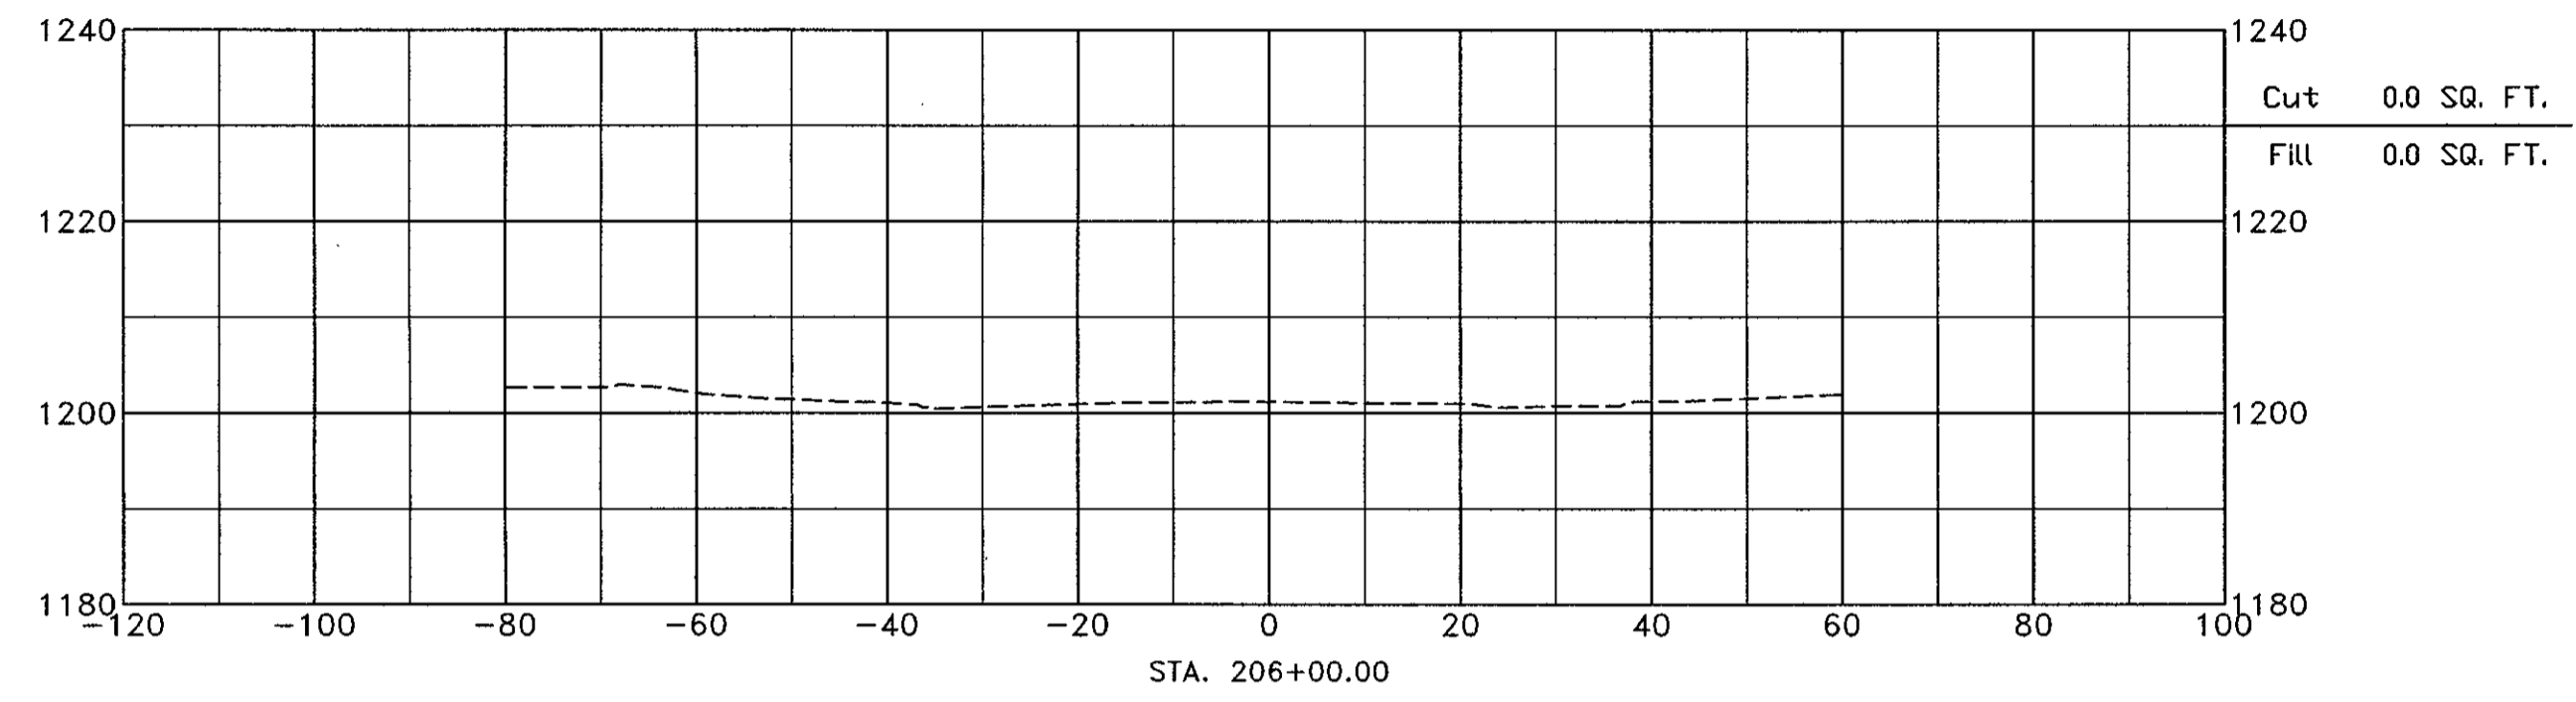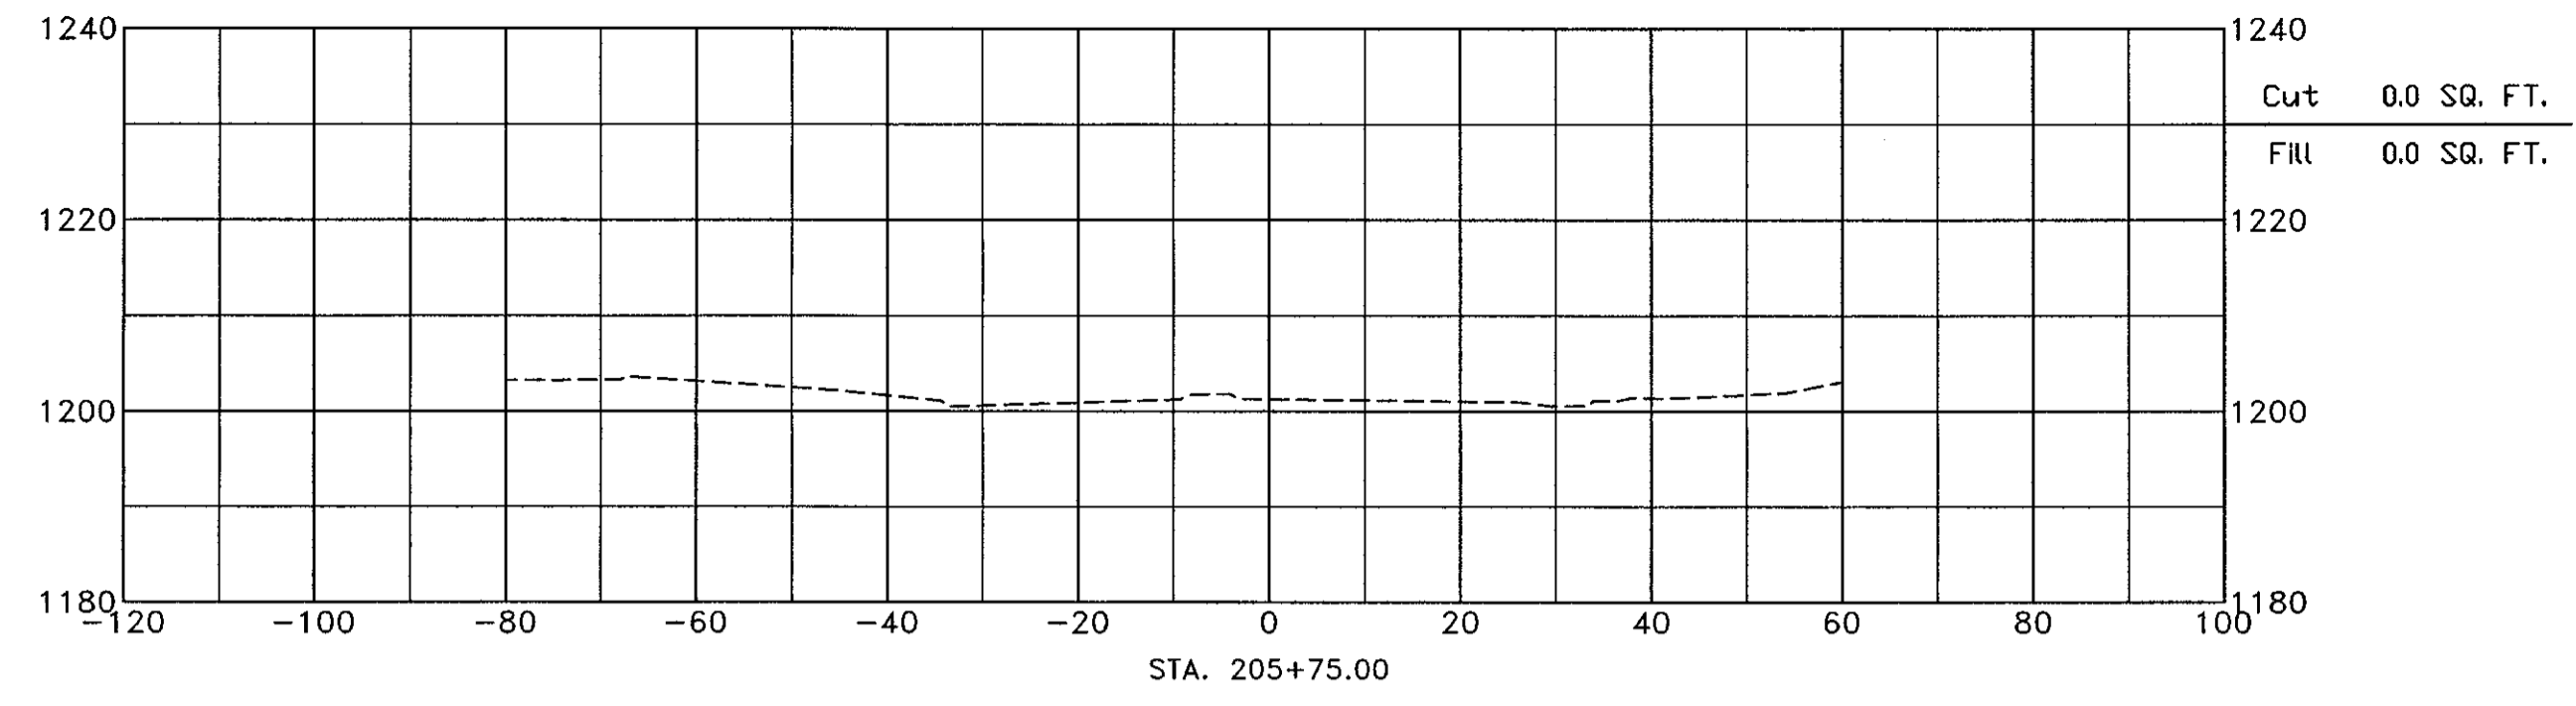

FILENAME: X:\C3D 2010 PROJECTS\OPW 51643-102nd & Maple\CAD\Production Drawings\CROSS SECTIONS.dwg
DATE PLOTTED: 5/9/2013 11:53 AM DRAWN BY: TLJ PLOT SCALE: 50:1

