


ROADWAY DESIGN DIVISION

Computer: NDOTDESIGN134

Date: 06-DEC-2018 09:25

File: 2270001x-01_N370x5Sheets.dgn

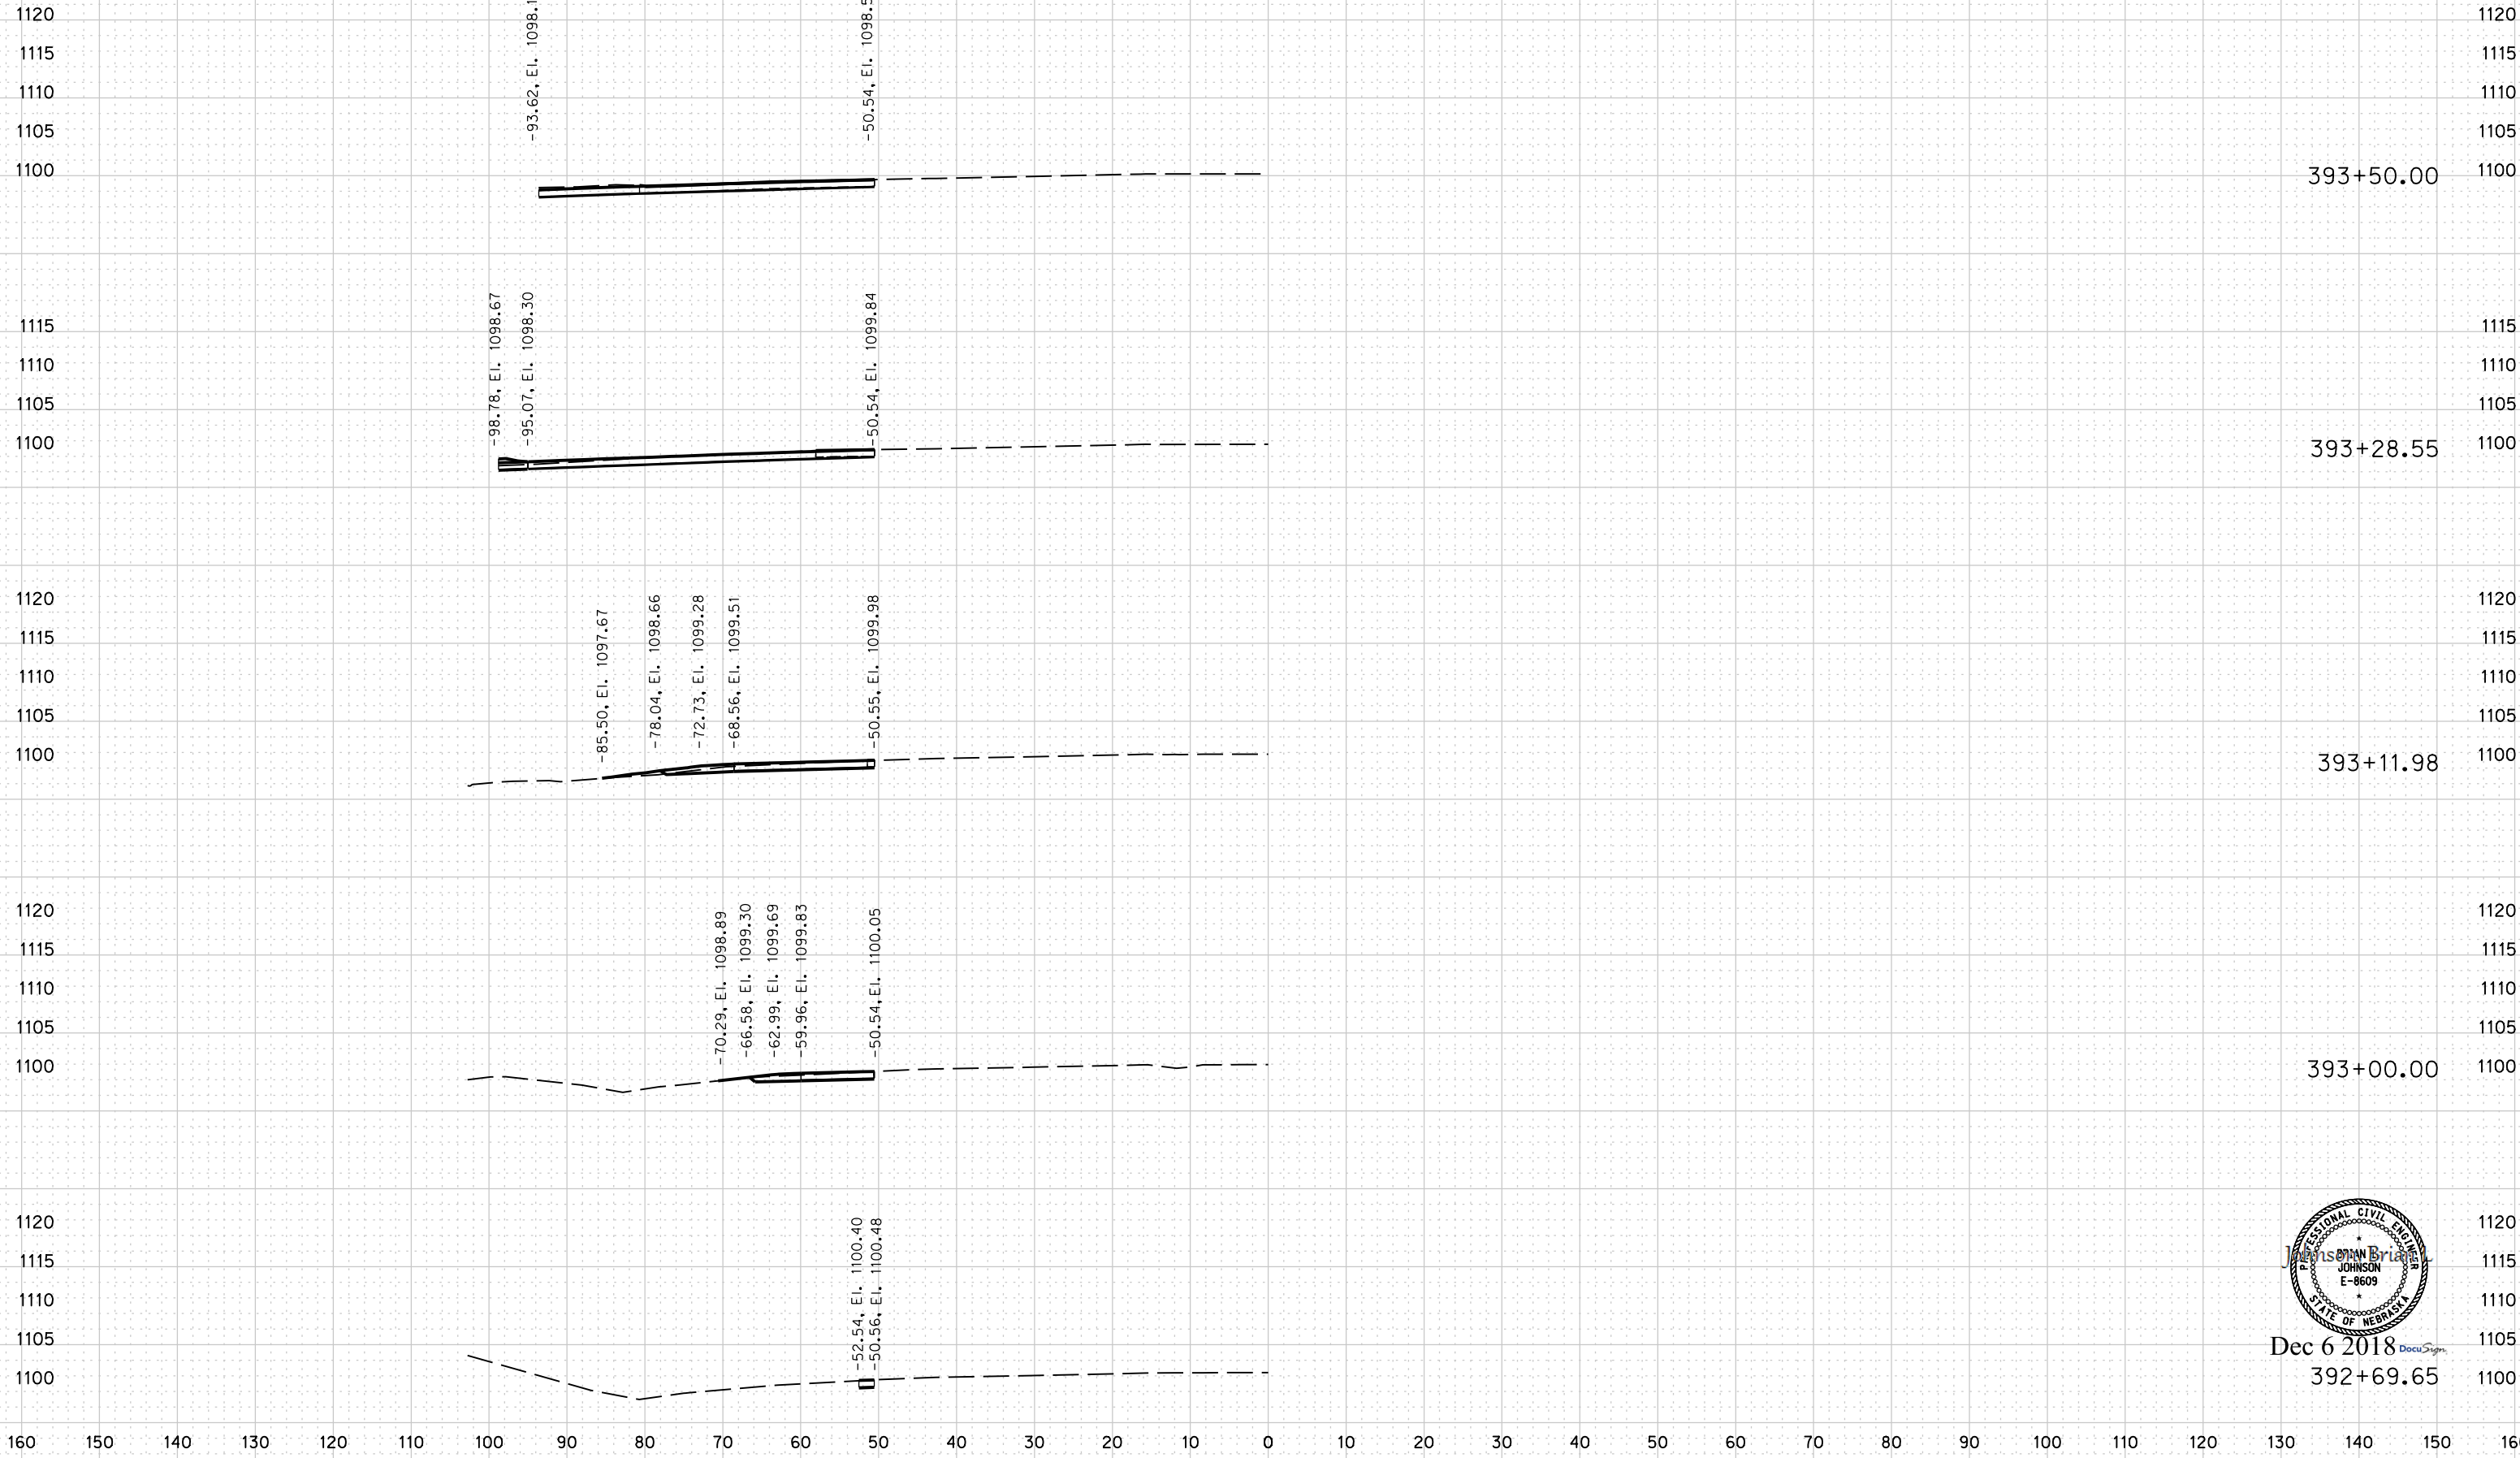


Dec 6 2018
392+69.65

ROADWAY DESIGN DIVISION


Computer: NDOTDESIGN134

Date: 06-DEC-2018 09:25

File: 2270001x-01_N370xSheets.dgn

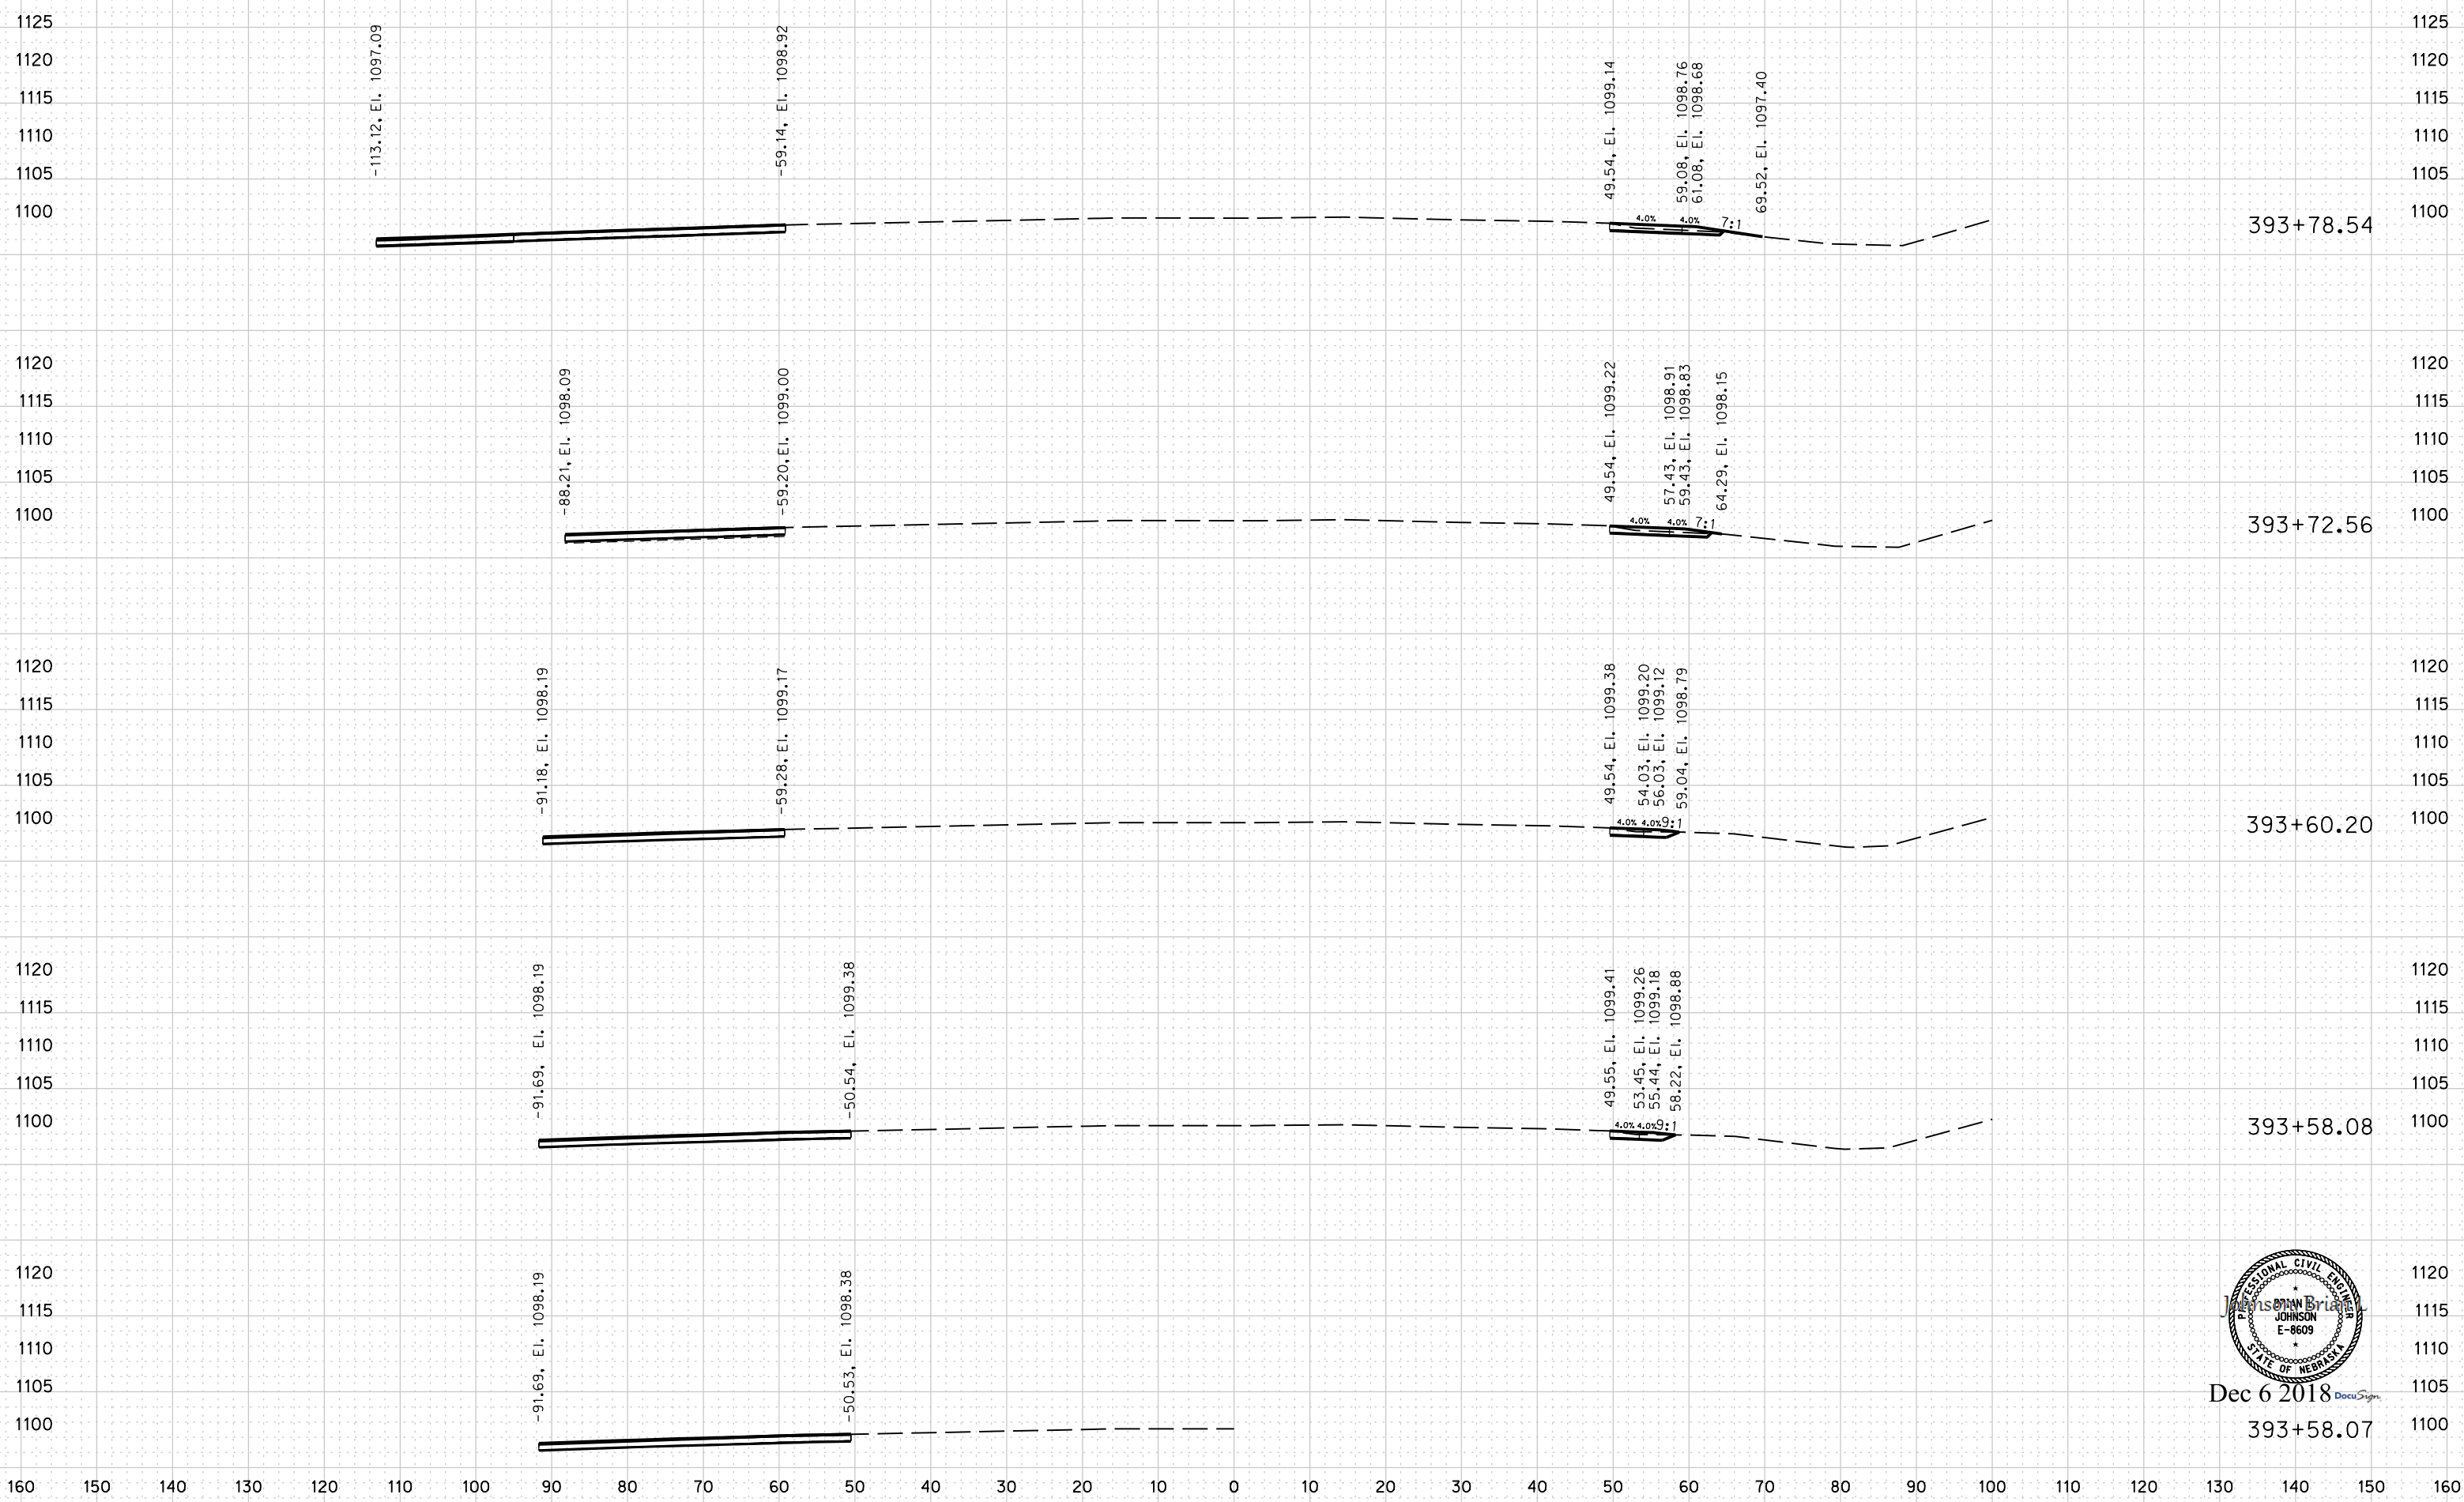


Dec 6 2018
393+58.07

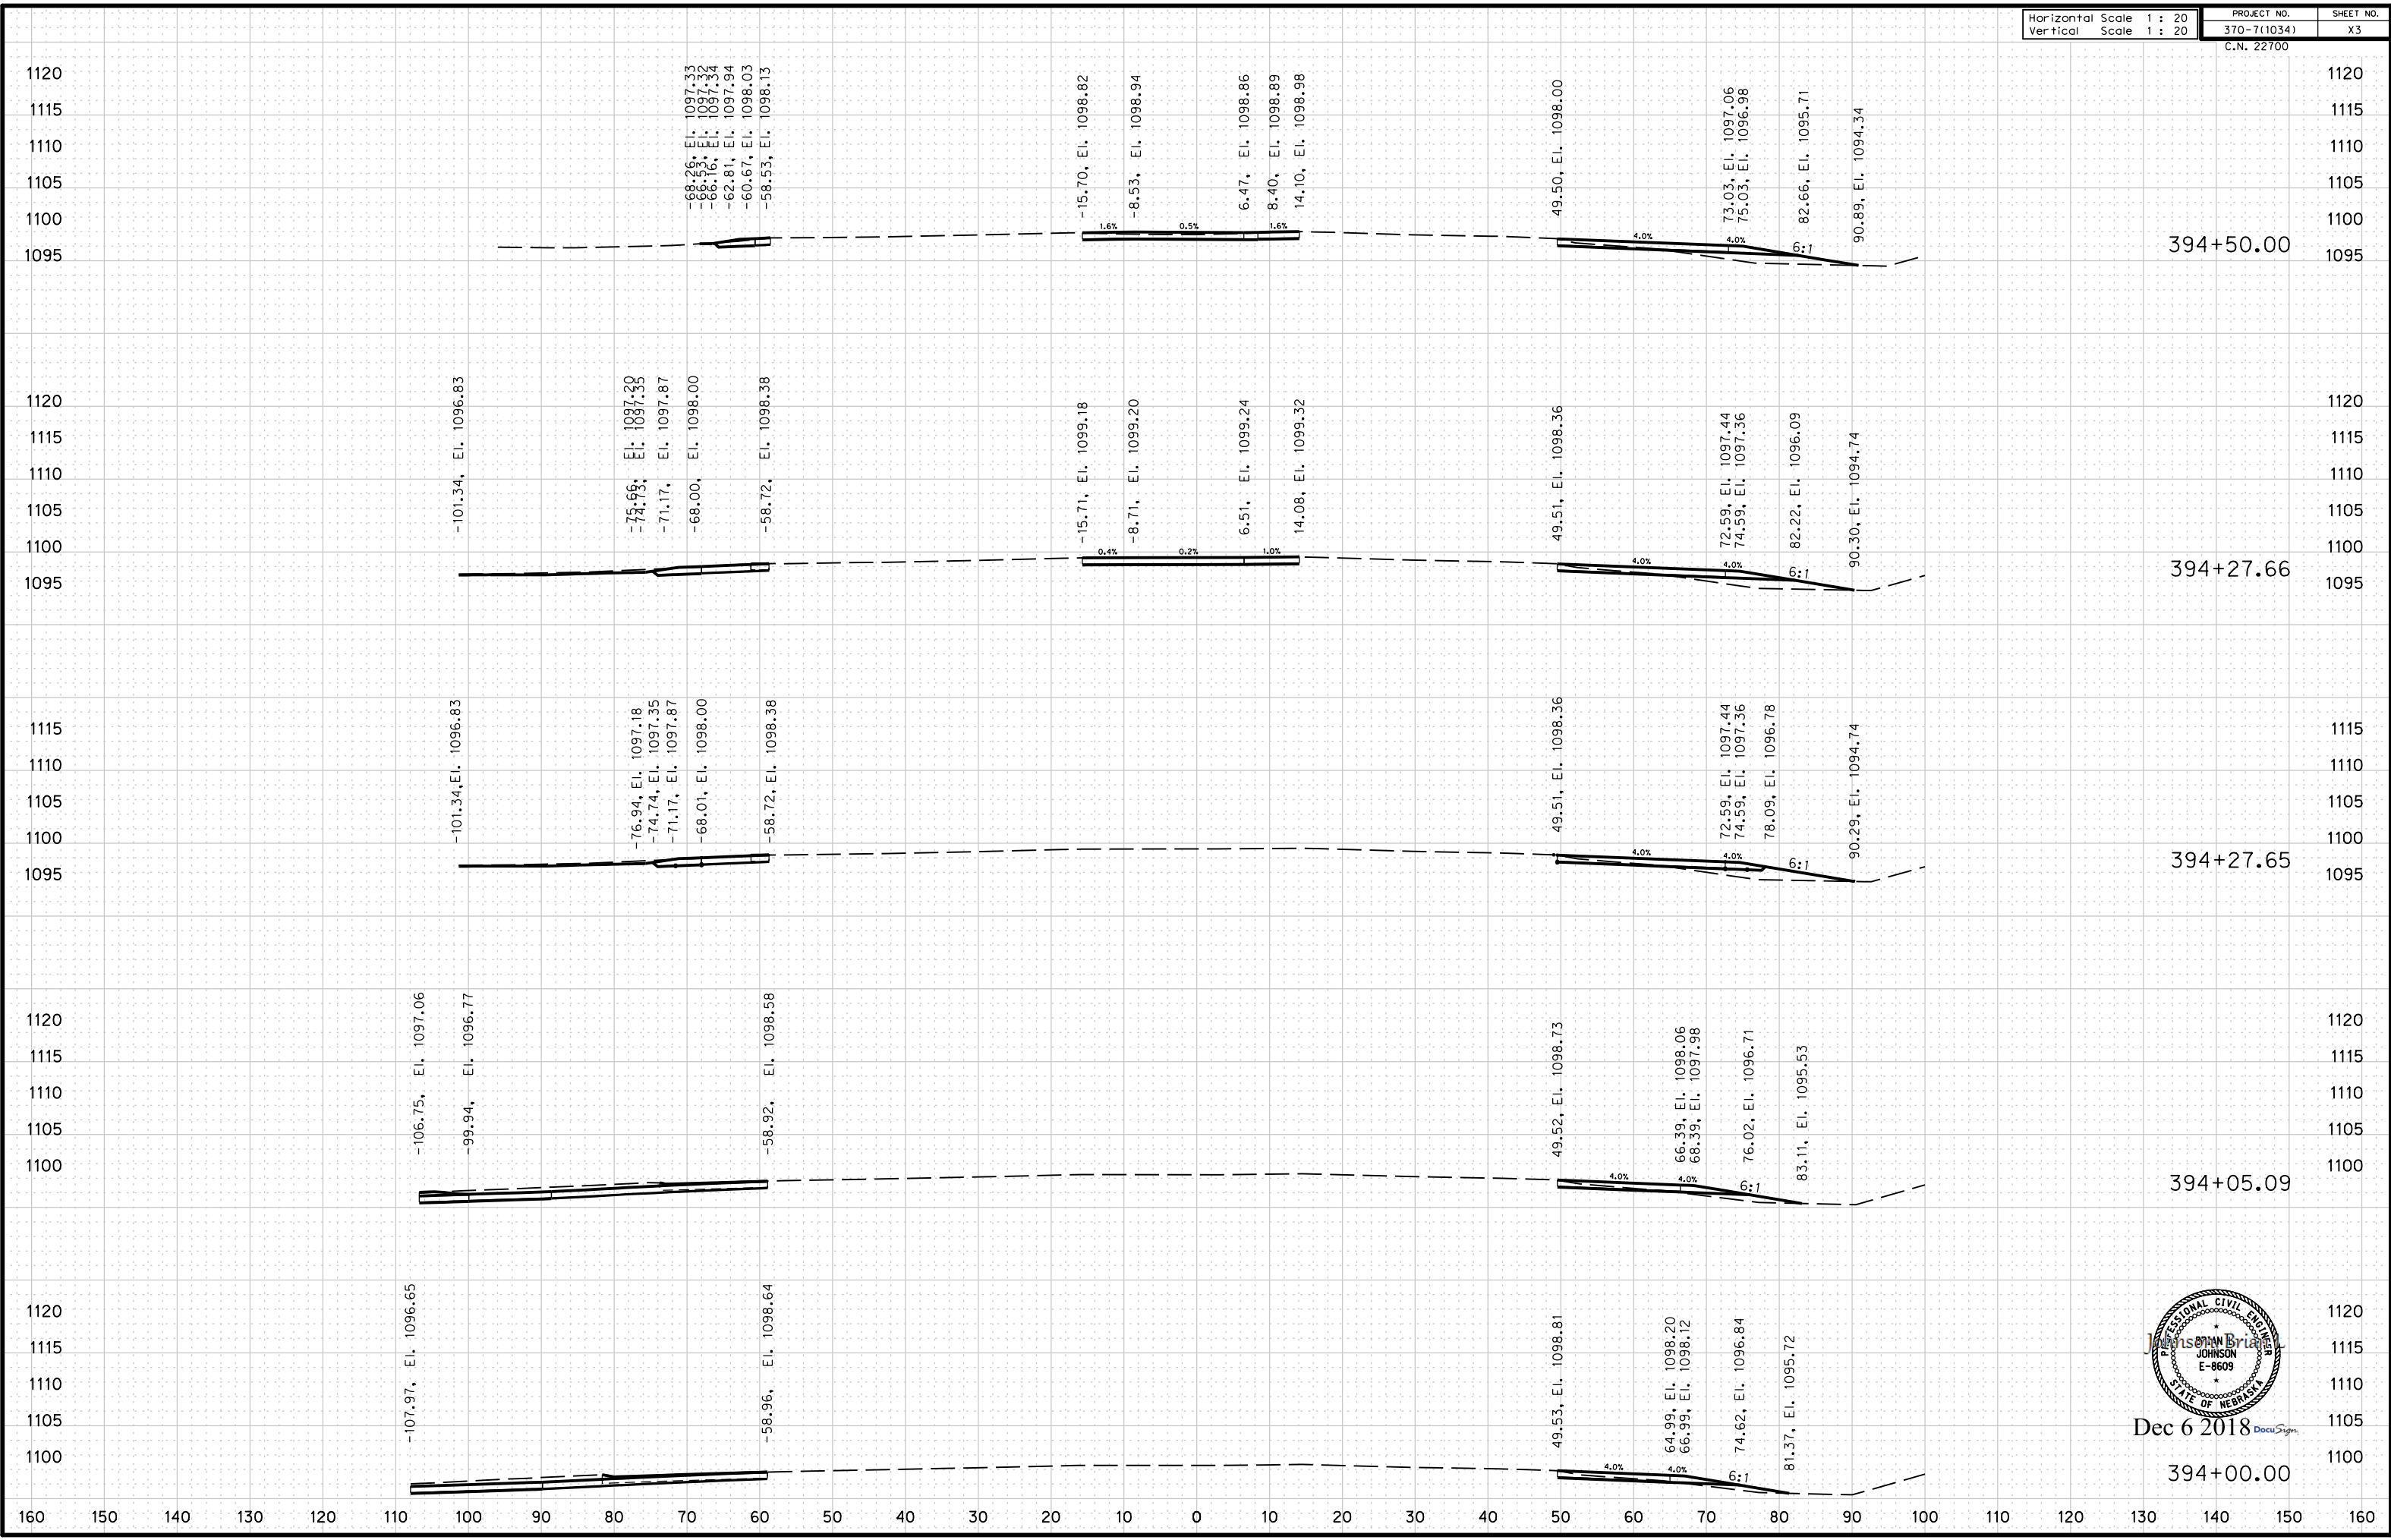


Dec 6 2018 DocuSign

394+00.00

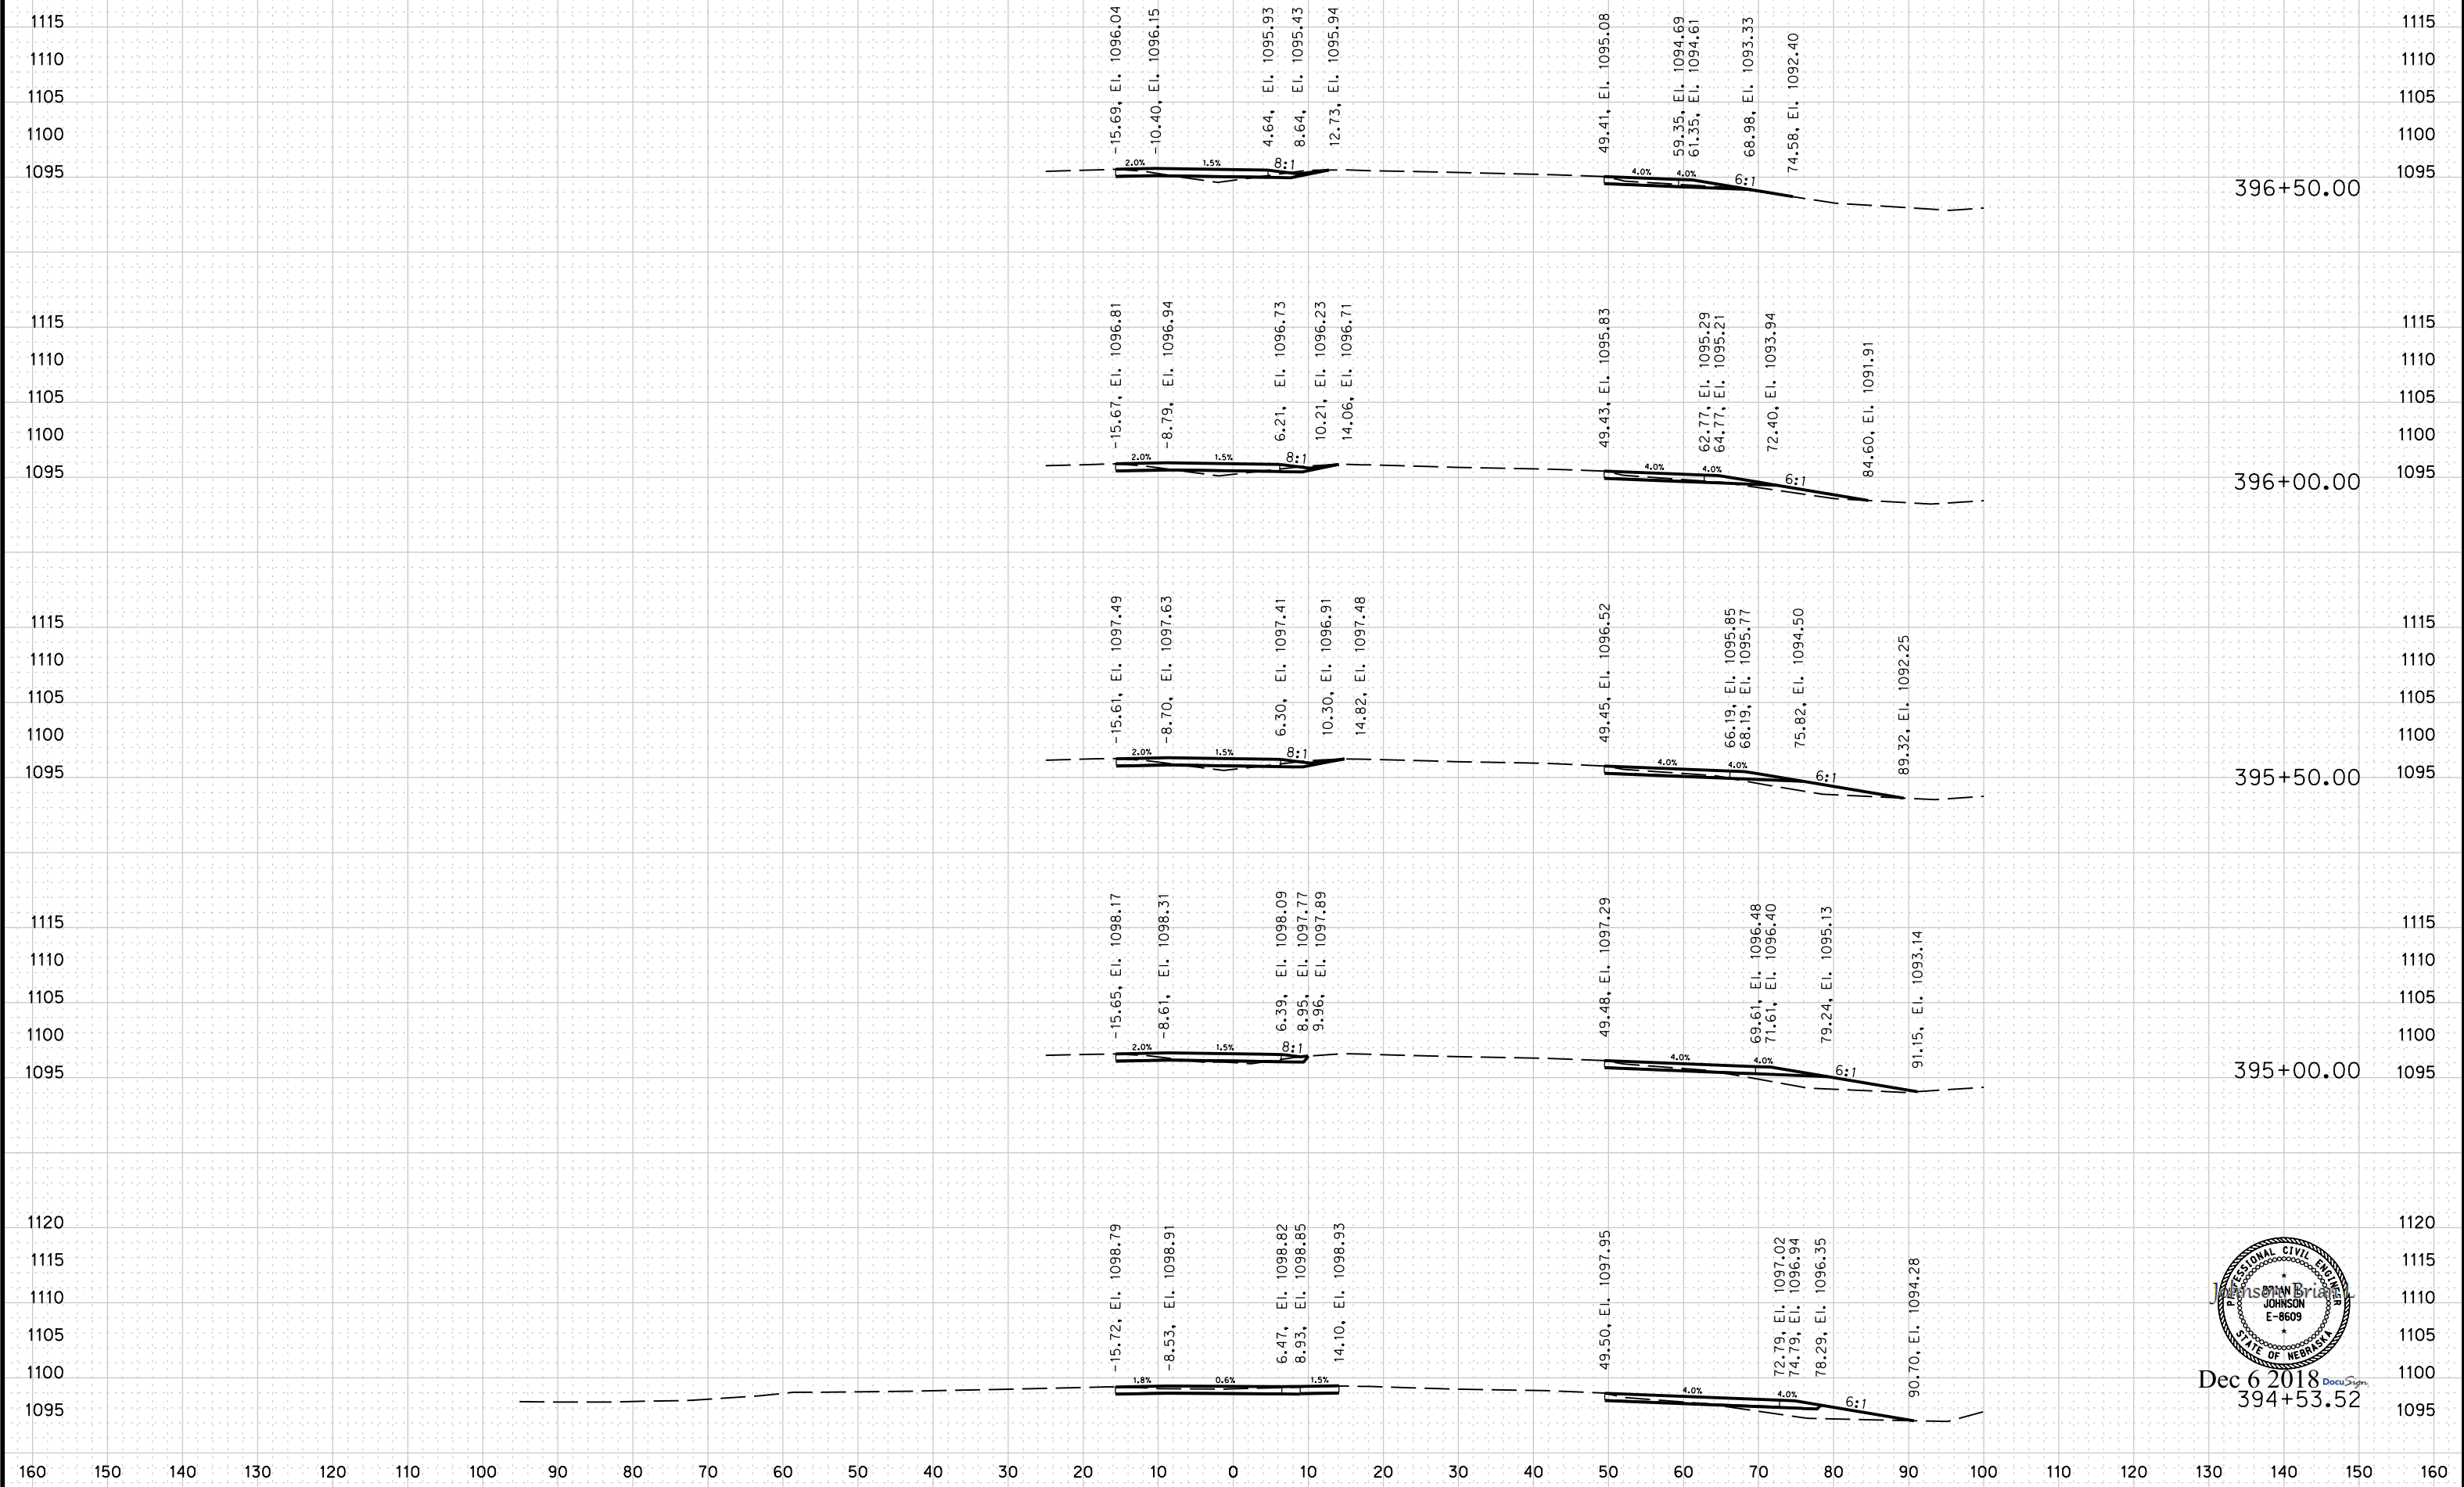

Dec 6 2018
394+53.52

File: 227000ix-01_N370xsSheets.dgn Date: 06-DEC-2018 09:25 Computer: NDOTDESIGN134

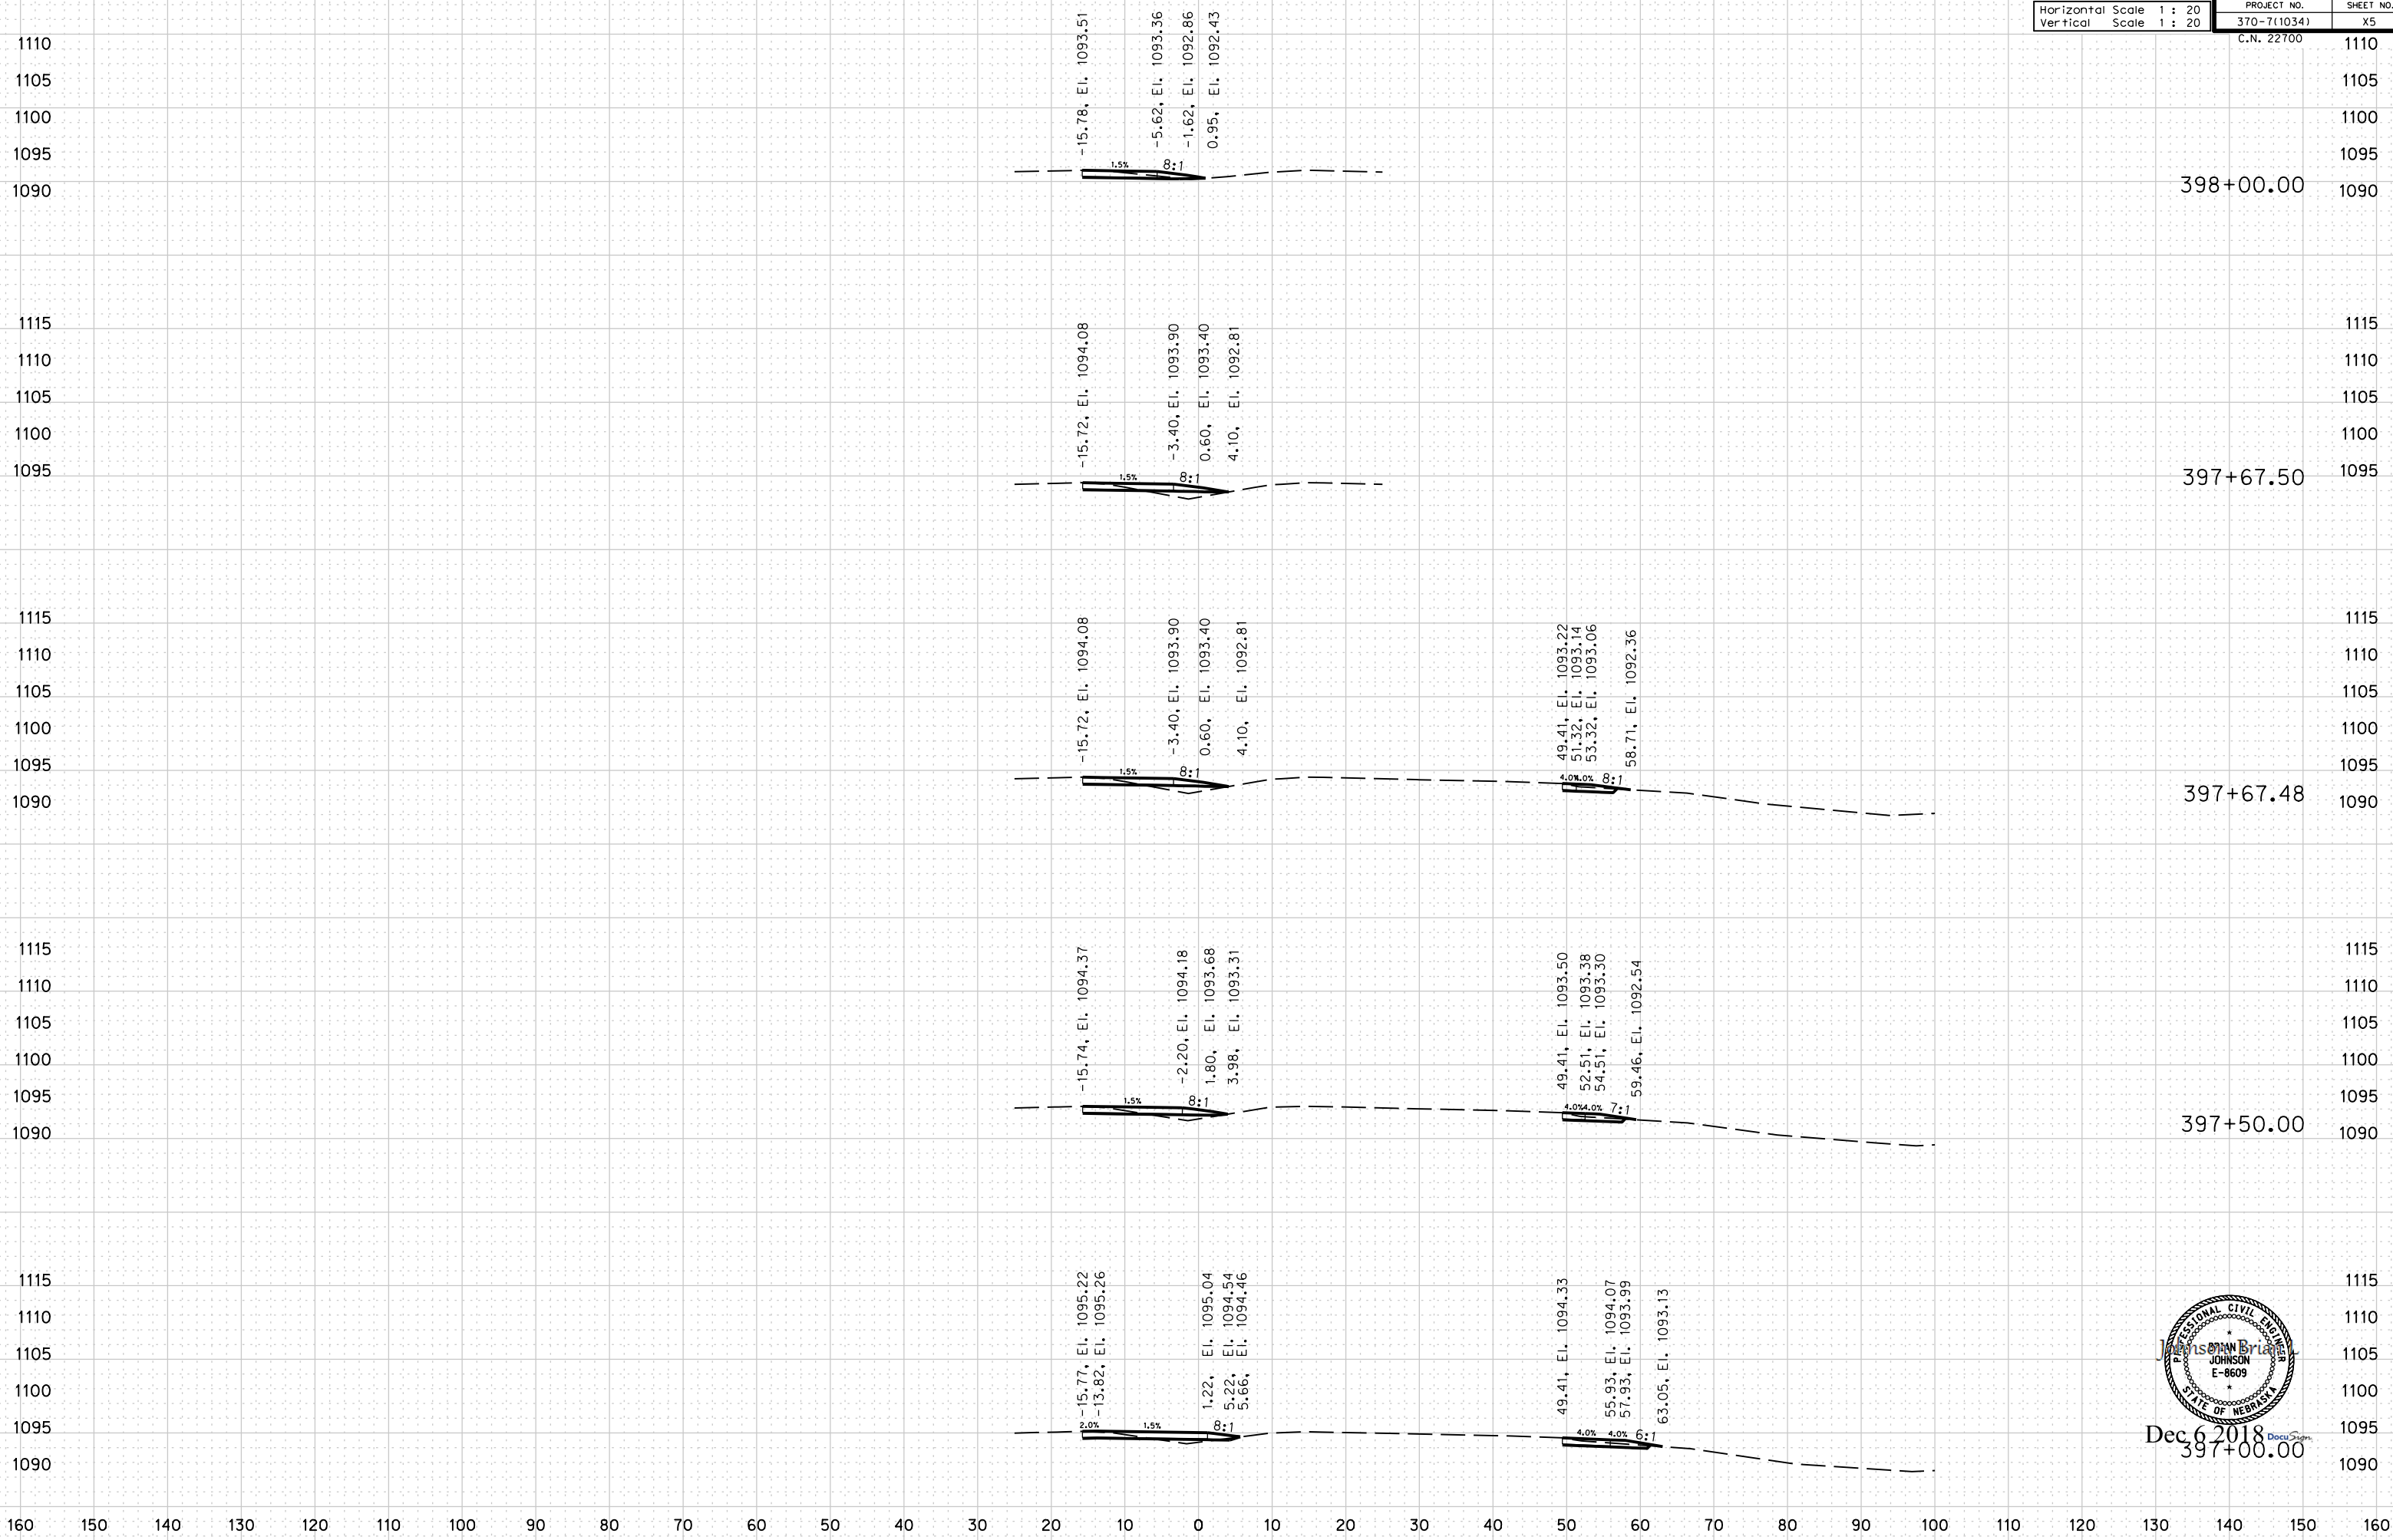

Dec 6 2018
397+00.00


ROADWAY DESIGN DIVISION

Computer: NDDTDESIGN134

Date: 06-DEC-2018 09:25

File: 2270001x-01_N370xSheets.dgn

Horizontal Scale	1 : 20	PROJECT NO.	370-7(1034)	SHEET NO.	X6
Vertical Scale	1 : 20	C.N. 22700			

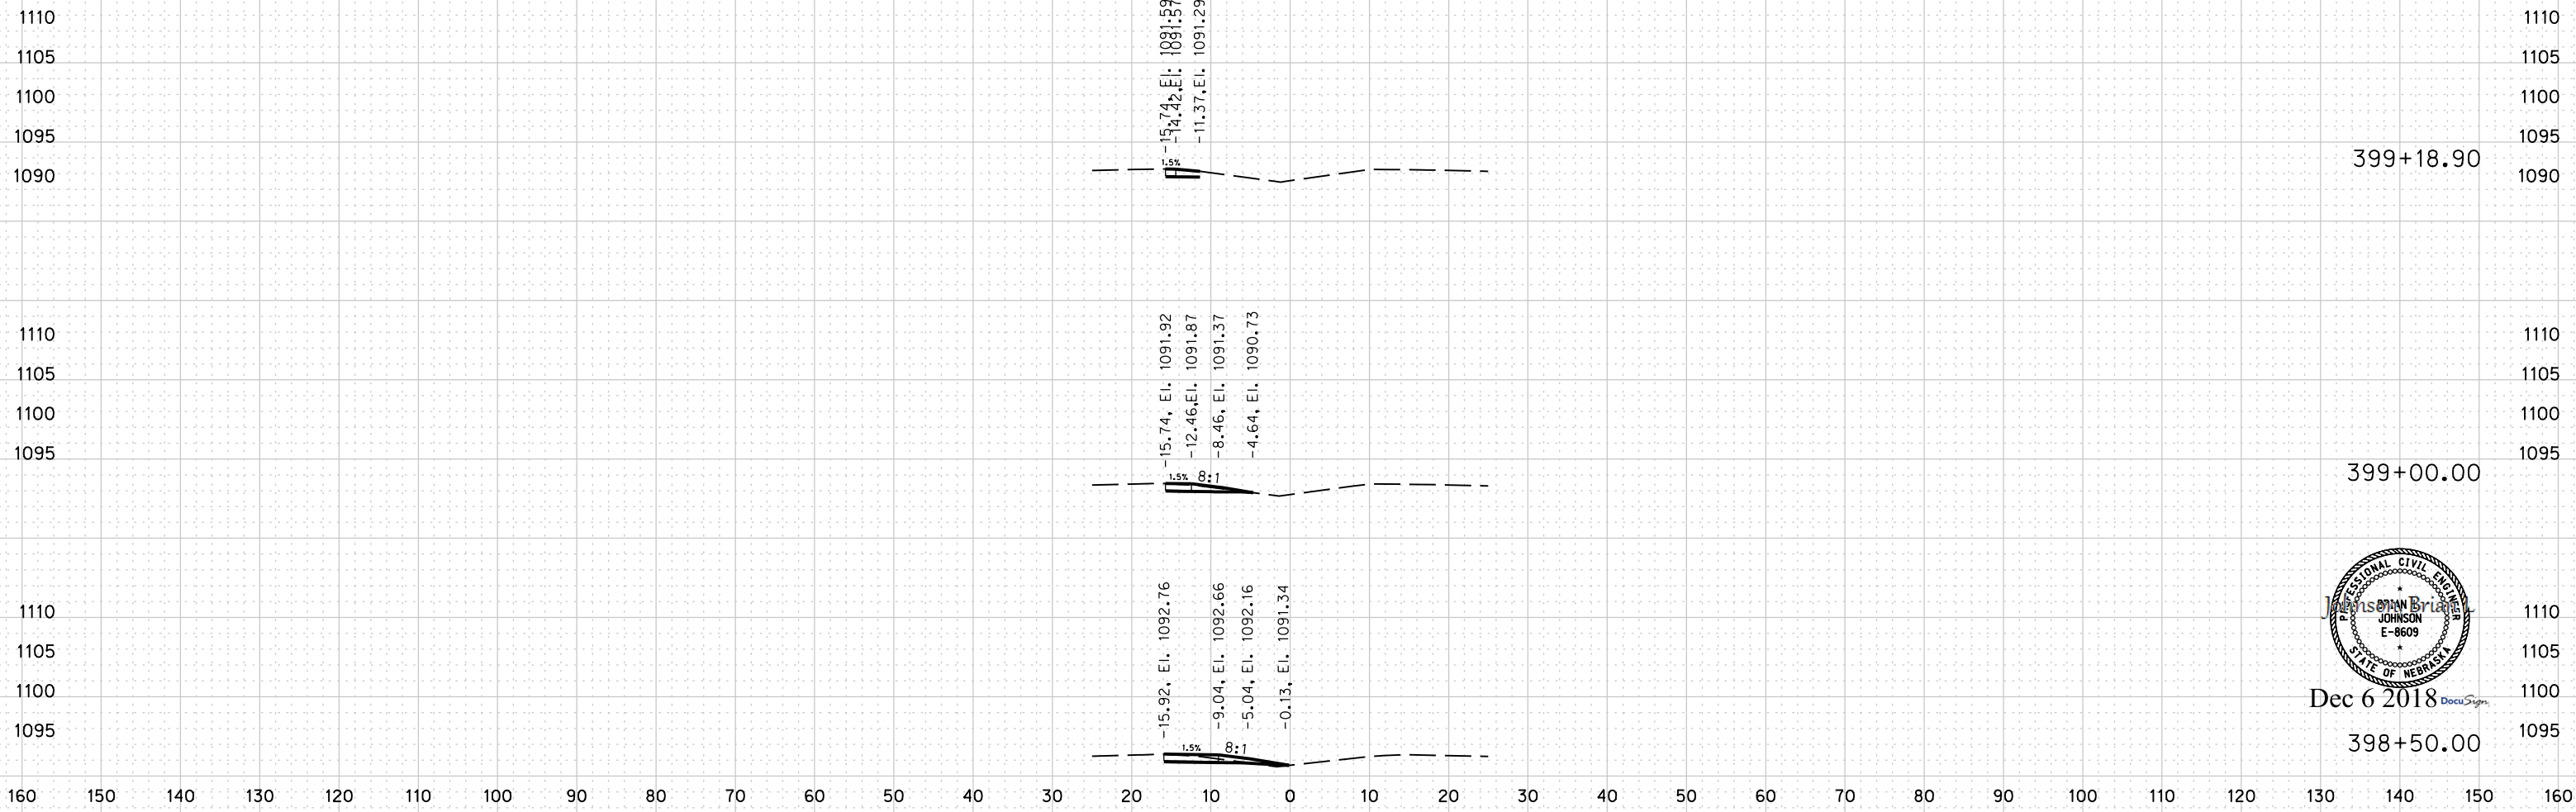

Dec 6 2018 DocuSign



398+50.00

ROADWAY DESIGN DIVISION.

Computer: NDOTDESIGN134



Date: 06-DEC-2018 09:25

File: 2270001x-02_66x5Sheets.dgn

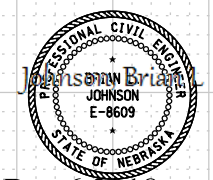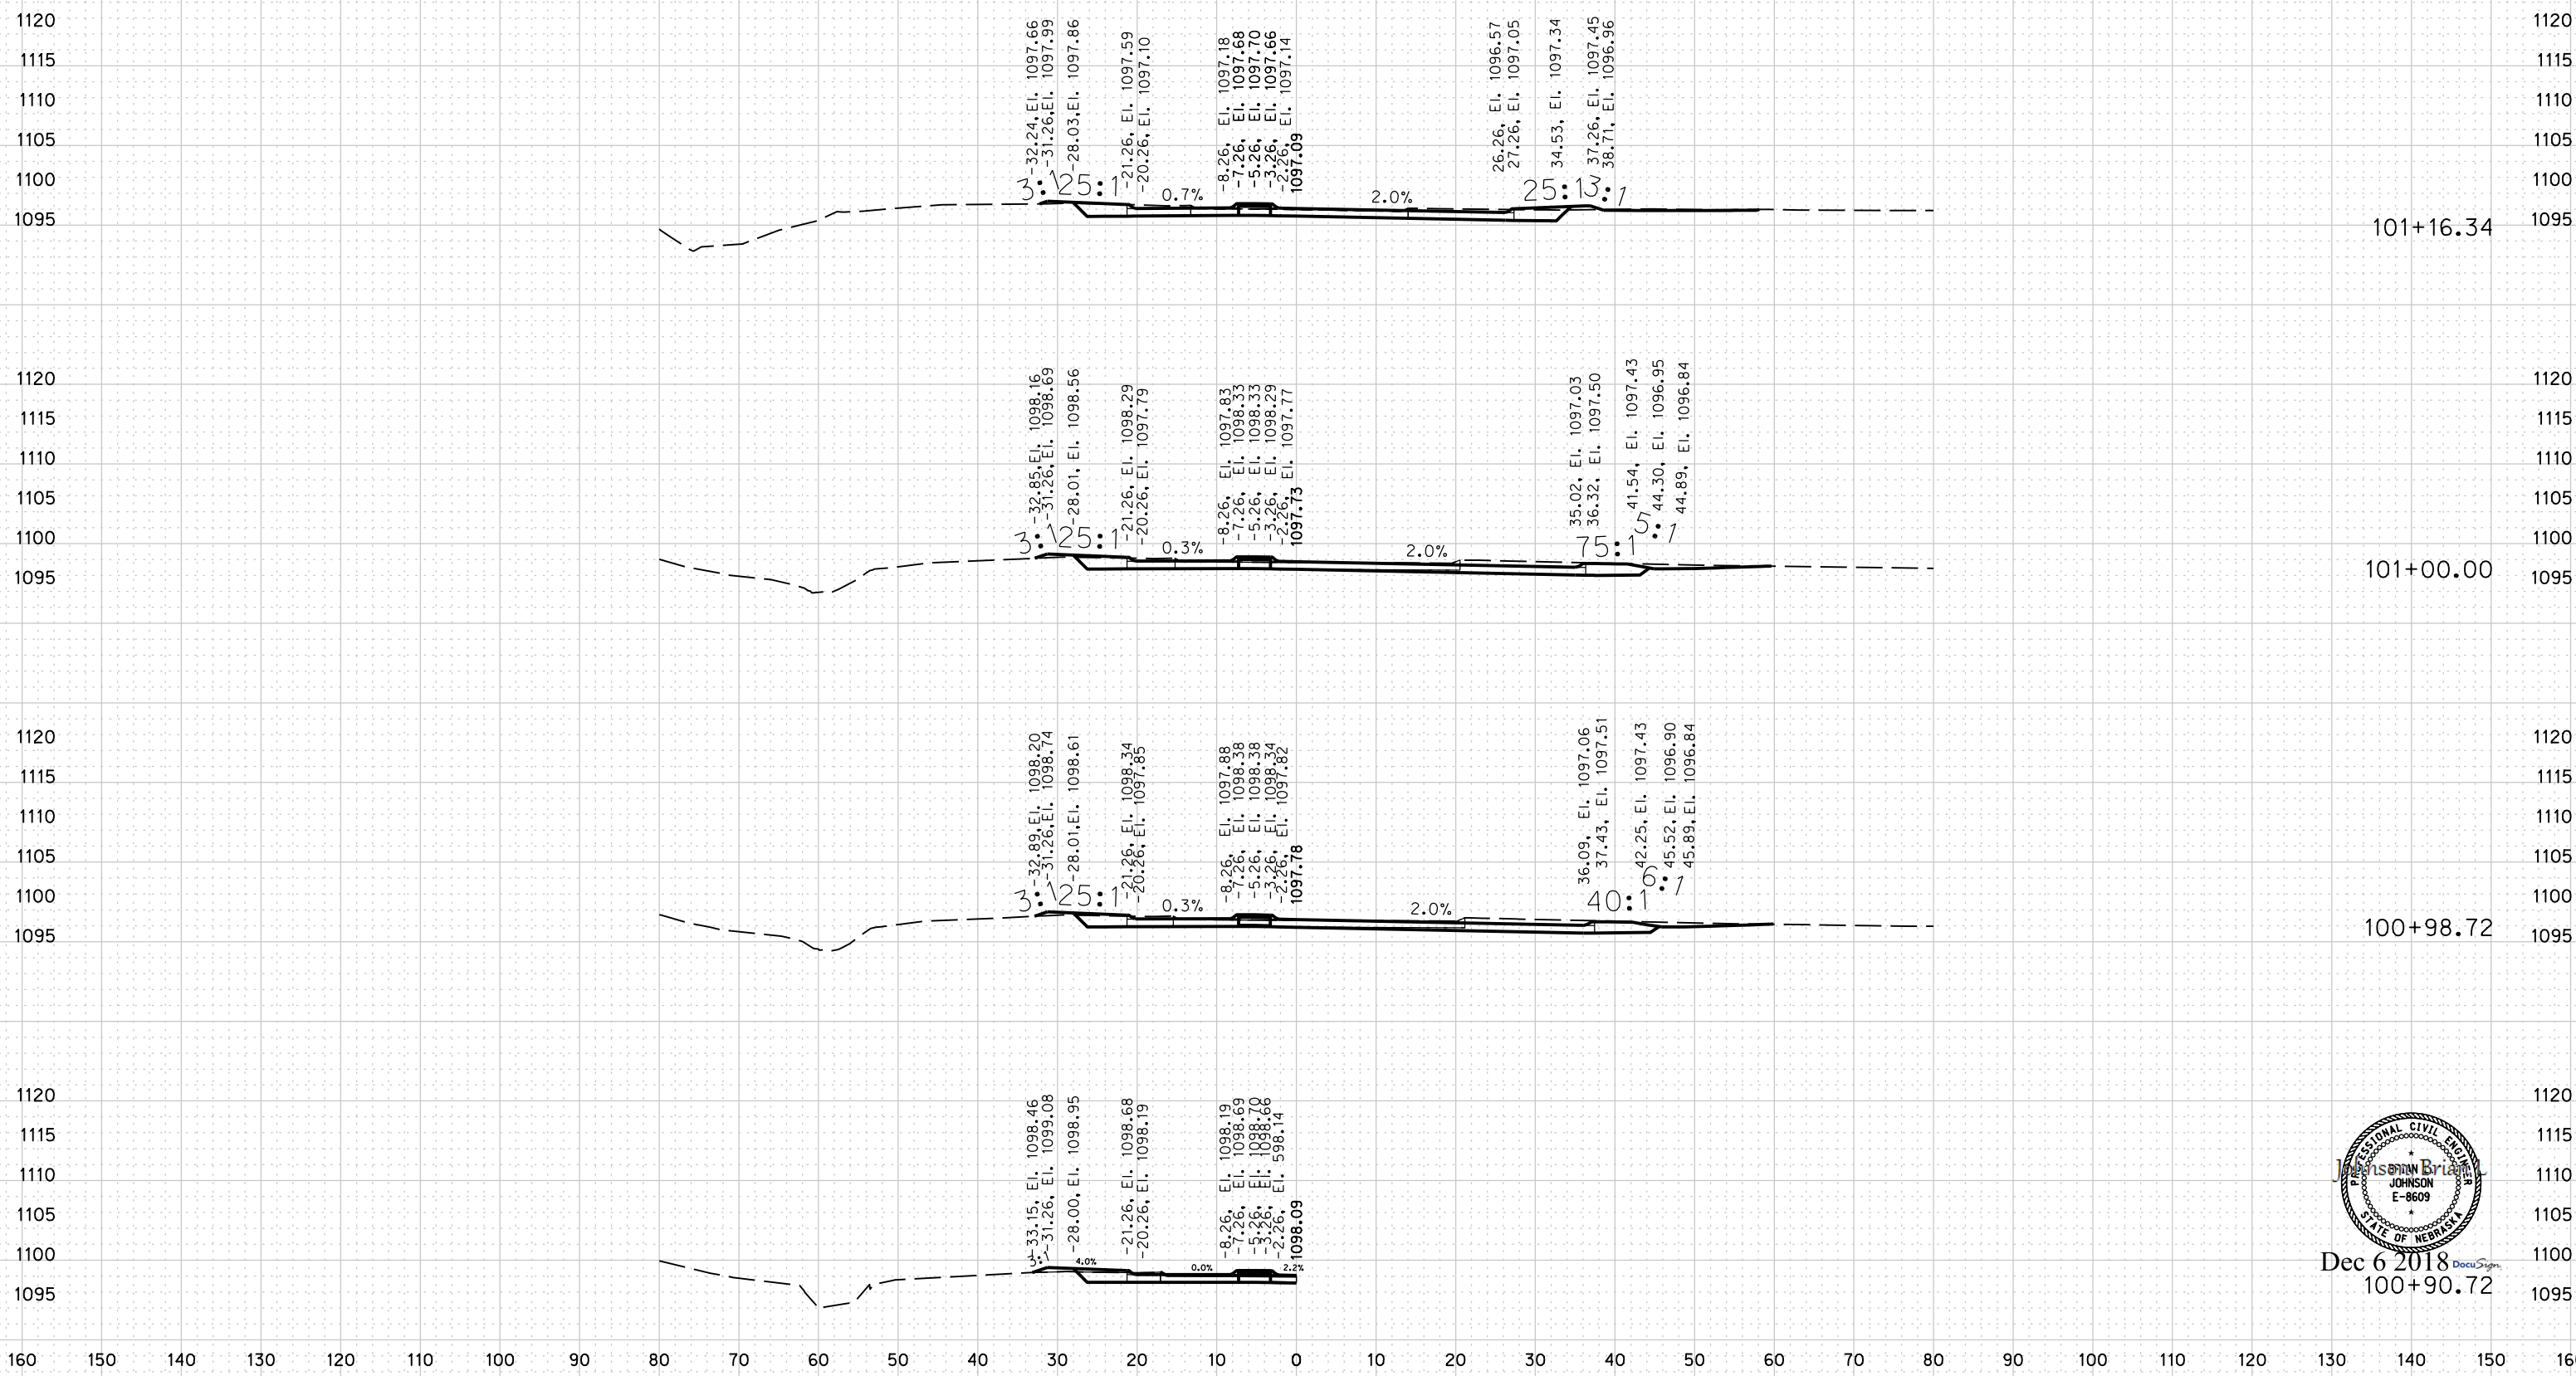

Dec 6 2018
100+90.72

File: 2270001x-02_66x5Sheets.dgn Date: 06-DEC-2018 09:25 Computer: NDOTDESIGN134 ROADWAY DESIGN DIVISION

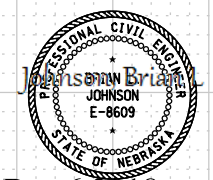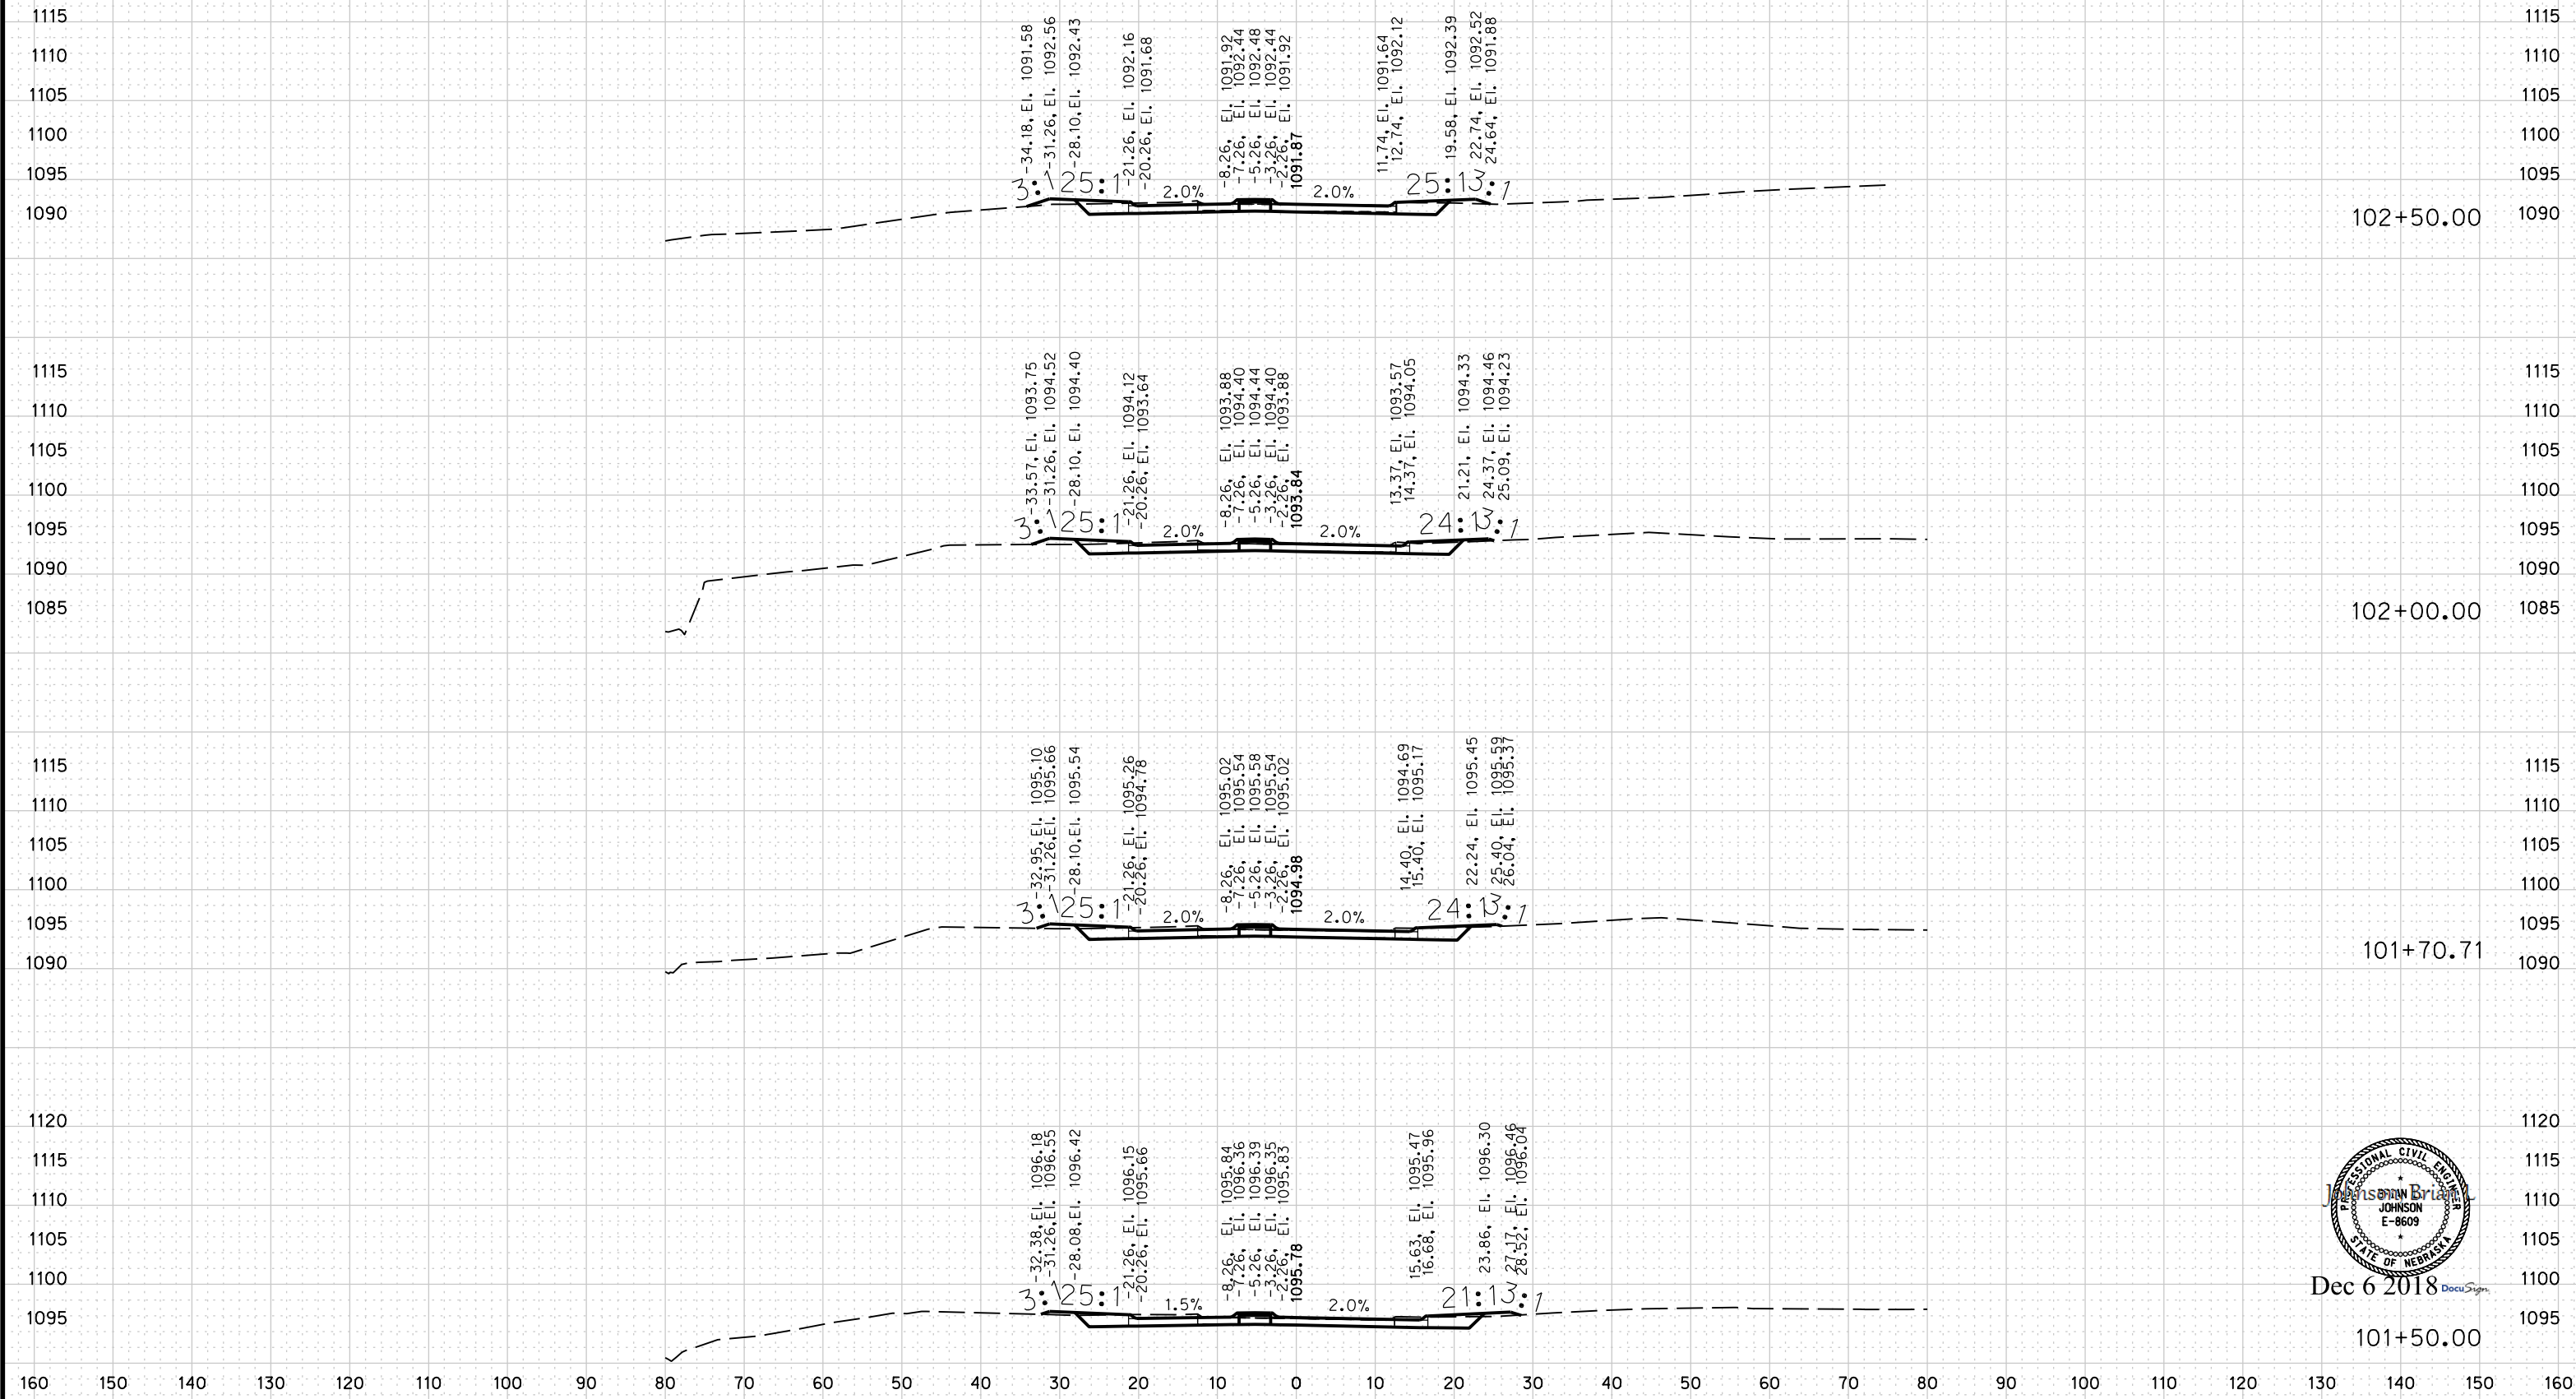

Dec 6 2018 DocuSign



101+50.00

ROADWAY DESIGN DIVISION

Computer: NDOTDESIGN134

Date: 06-DEC-2018 09:25

File: 227000ix-02_66xsSheets.dgn

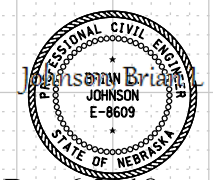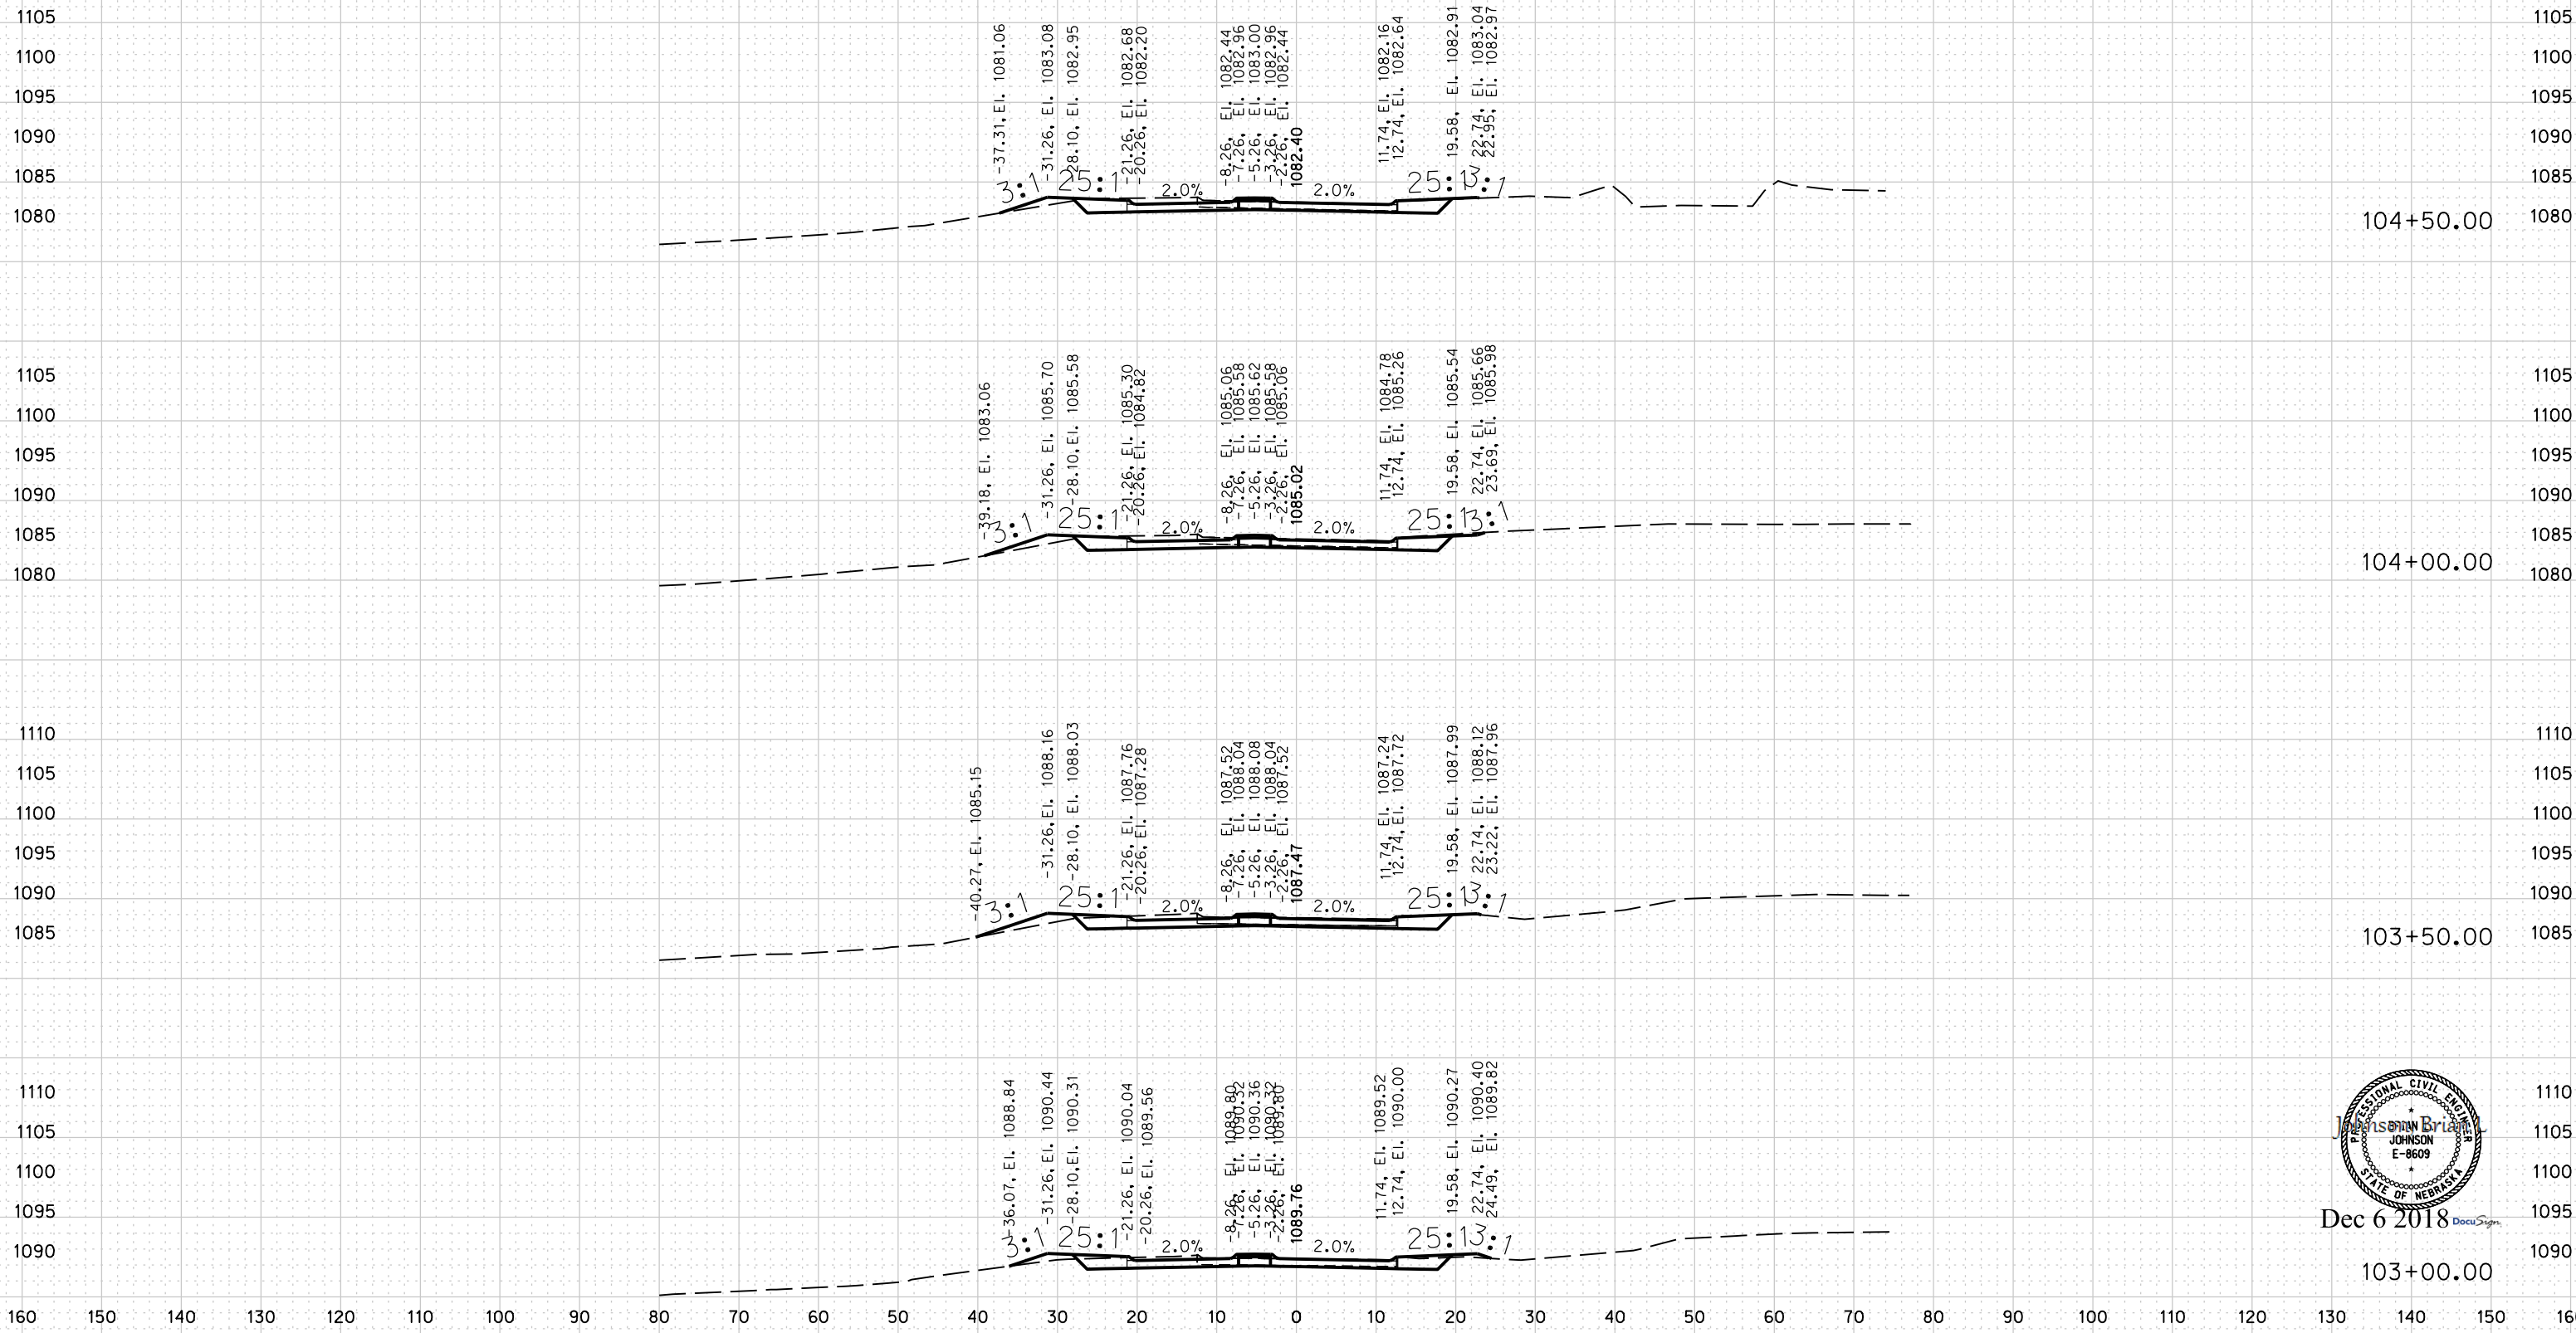



Dec 6 2018 DocuSign

ROADWAY DESIGN DIVISION

Computer: NDOTDESIGN134

Date: 06-DEC-2018 09:25

File: 2270001x-02_66x5Sheets.dgn

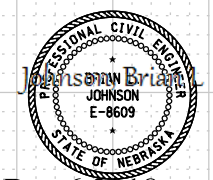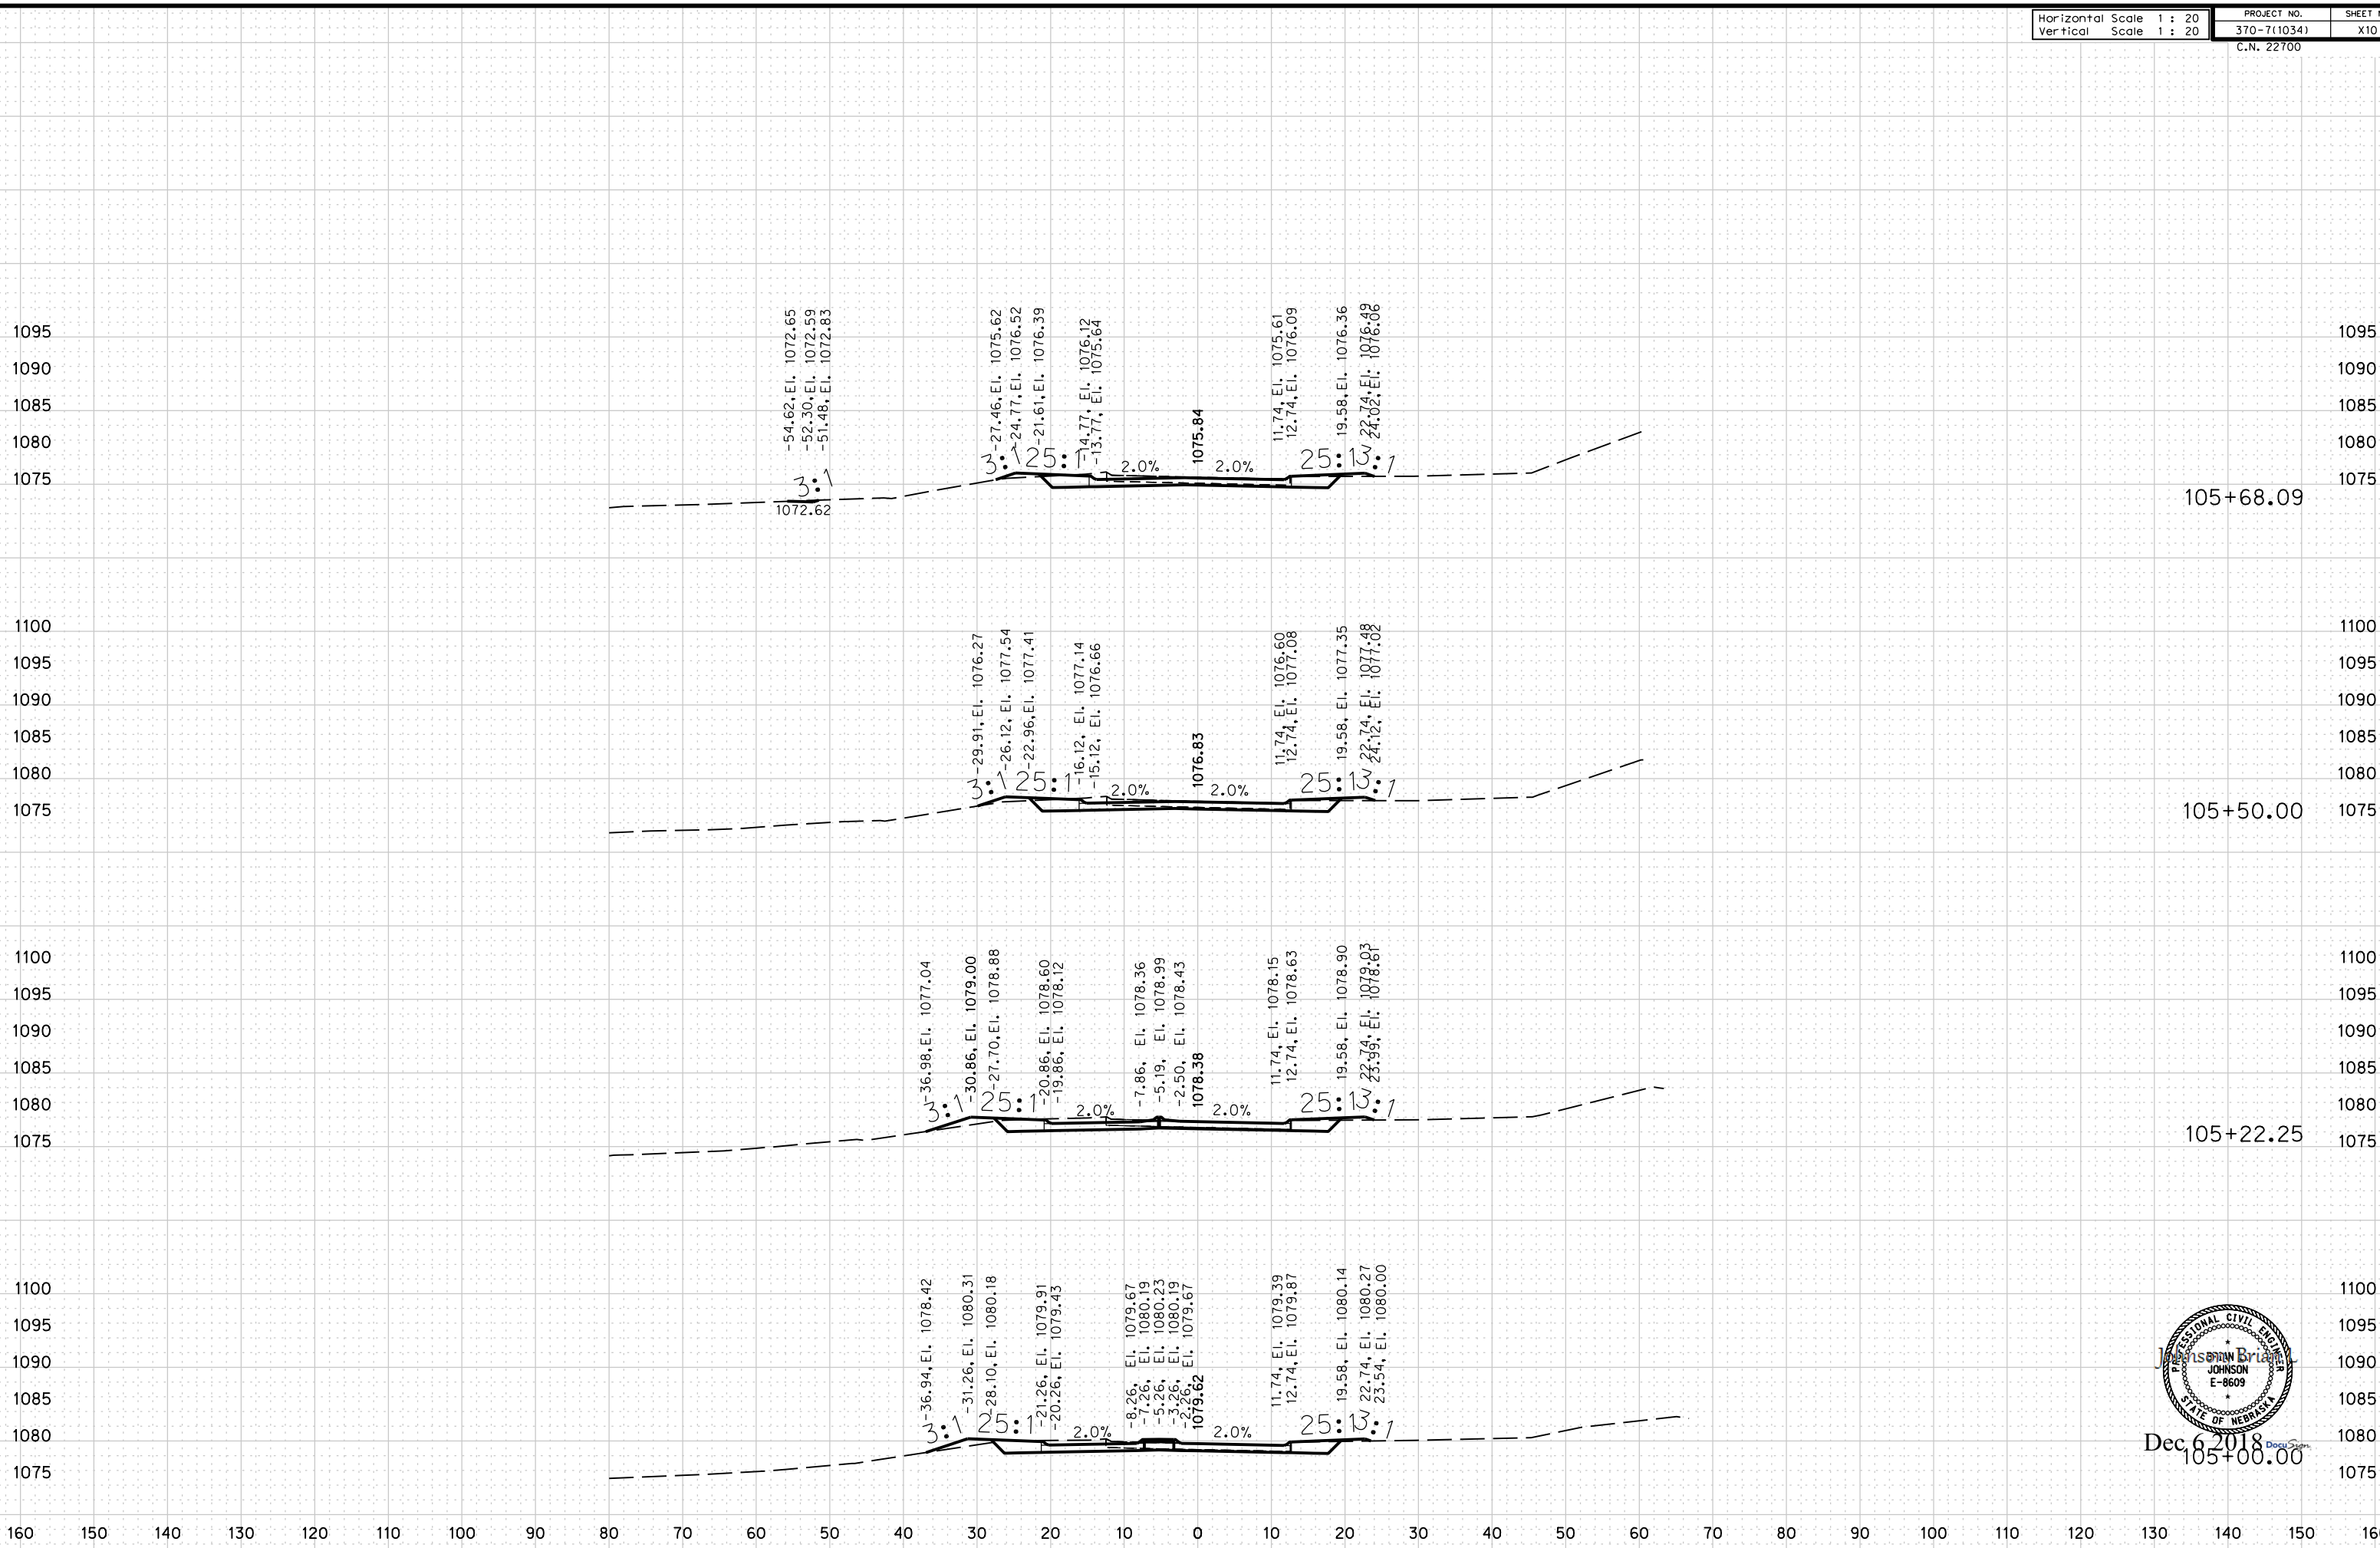



Dec 6 2018
105+00.00

ROADWAY DESIGN DIVISION

Computer: NDOTDESIGN134

Date: 06-DEC-2018 09:25

File: 2270001x-02_66x5Sheets.dgn

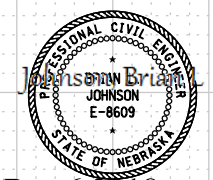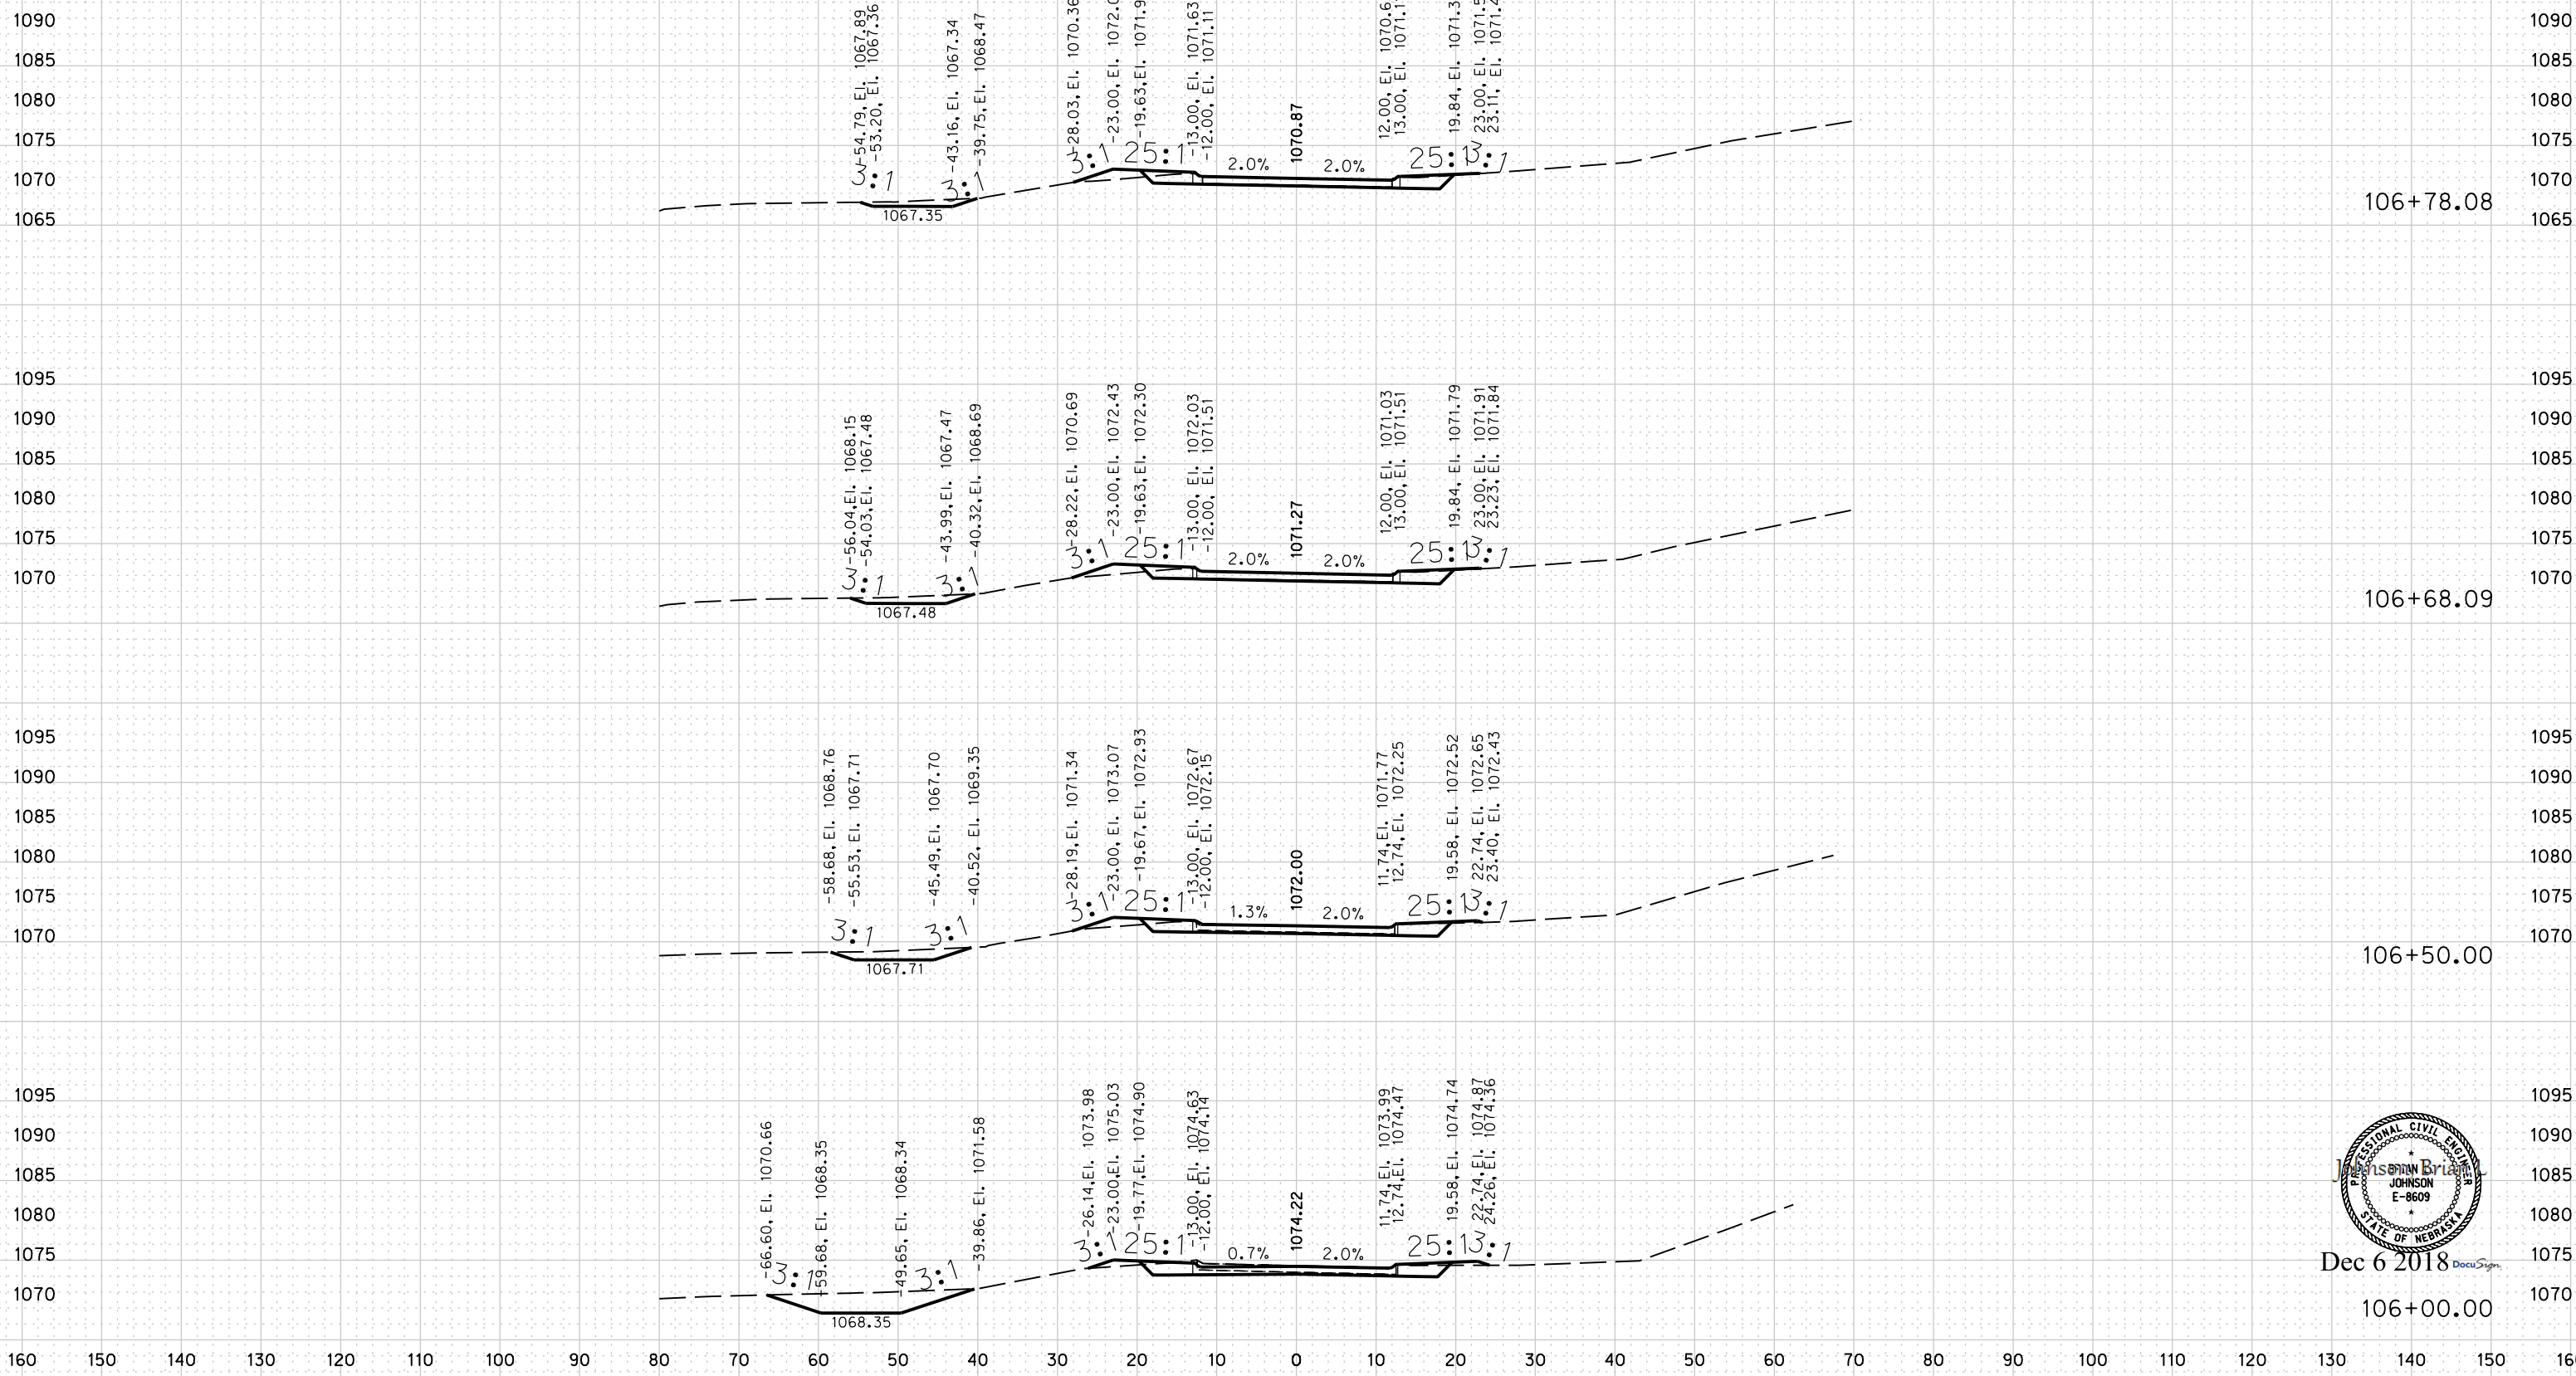

Dec 6 2018 DocuSign

106+00.00



ROADWAY DESIGN DIVISION

Computer: NDOTDESIGN134

Date: 06-DEC-2018 09:25

File: 2270001x-02_66xSheets.dgn

Horizontal Scale 1 : 20	PROJECT NO.	SHEET NO.
Vertical Scale 1 : 20	370-7(1034)	X12
C.N. 22700		

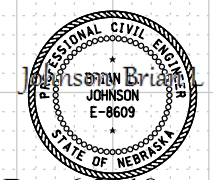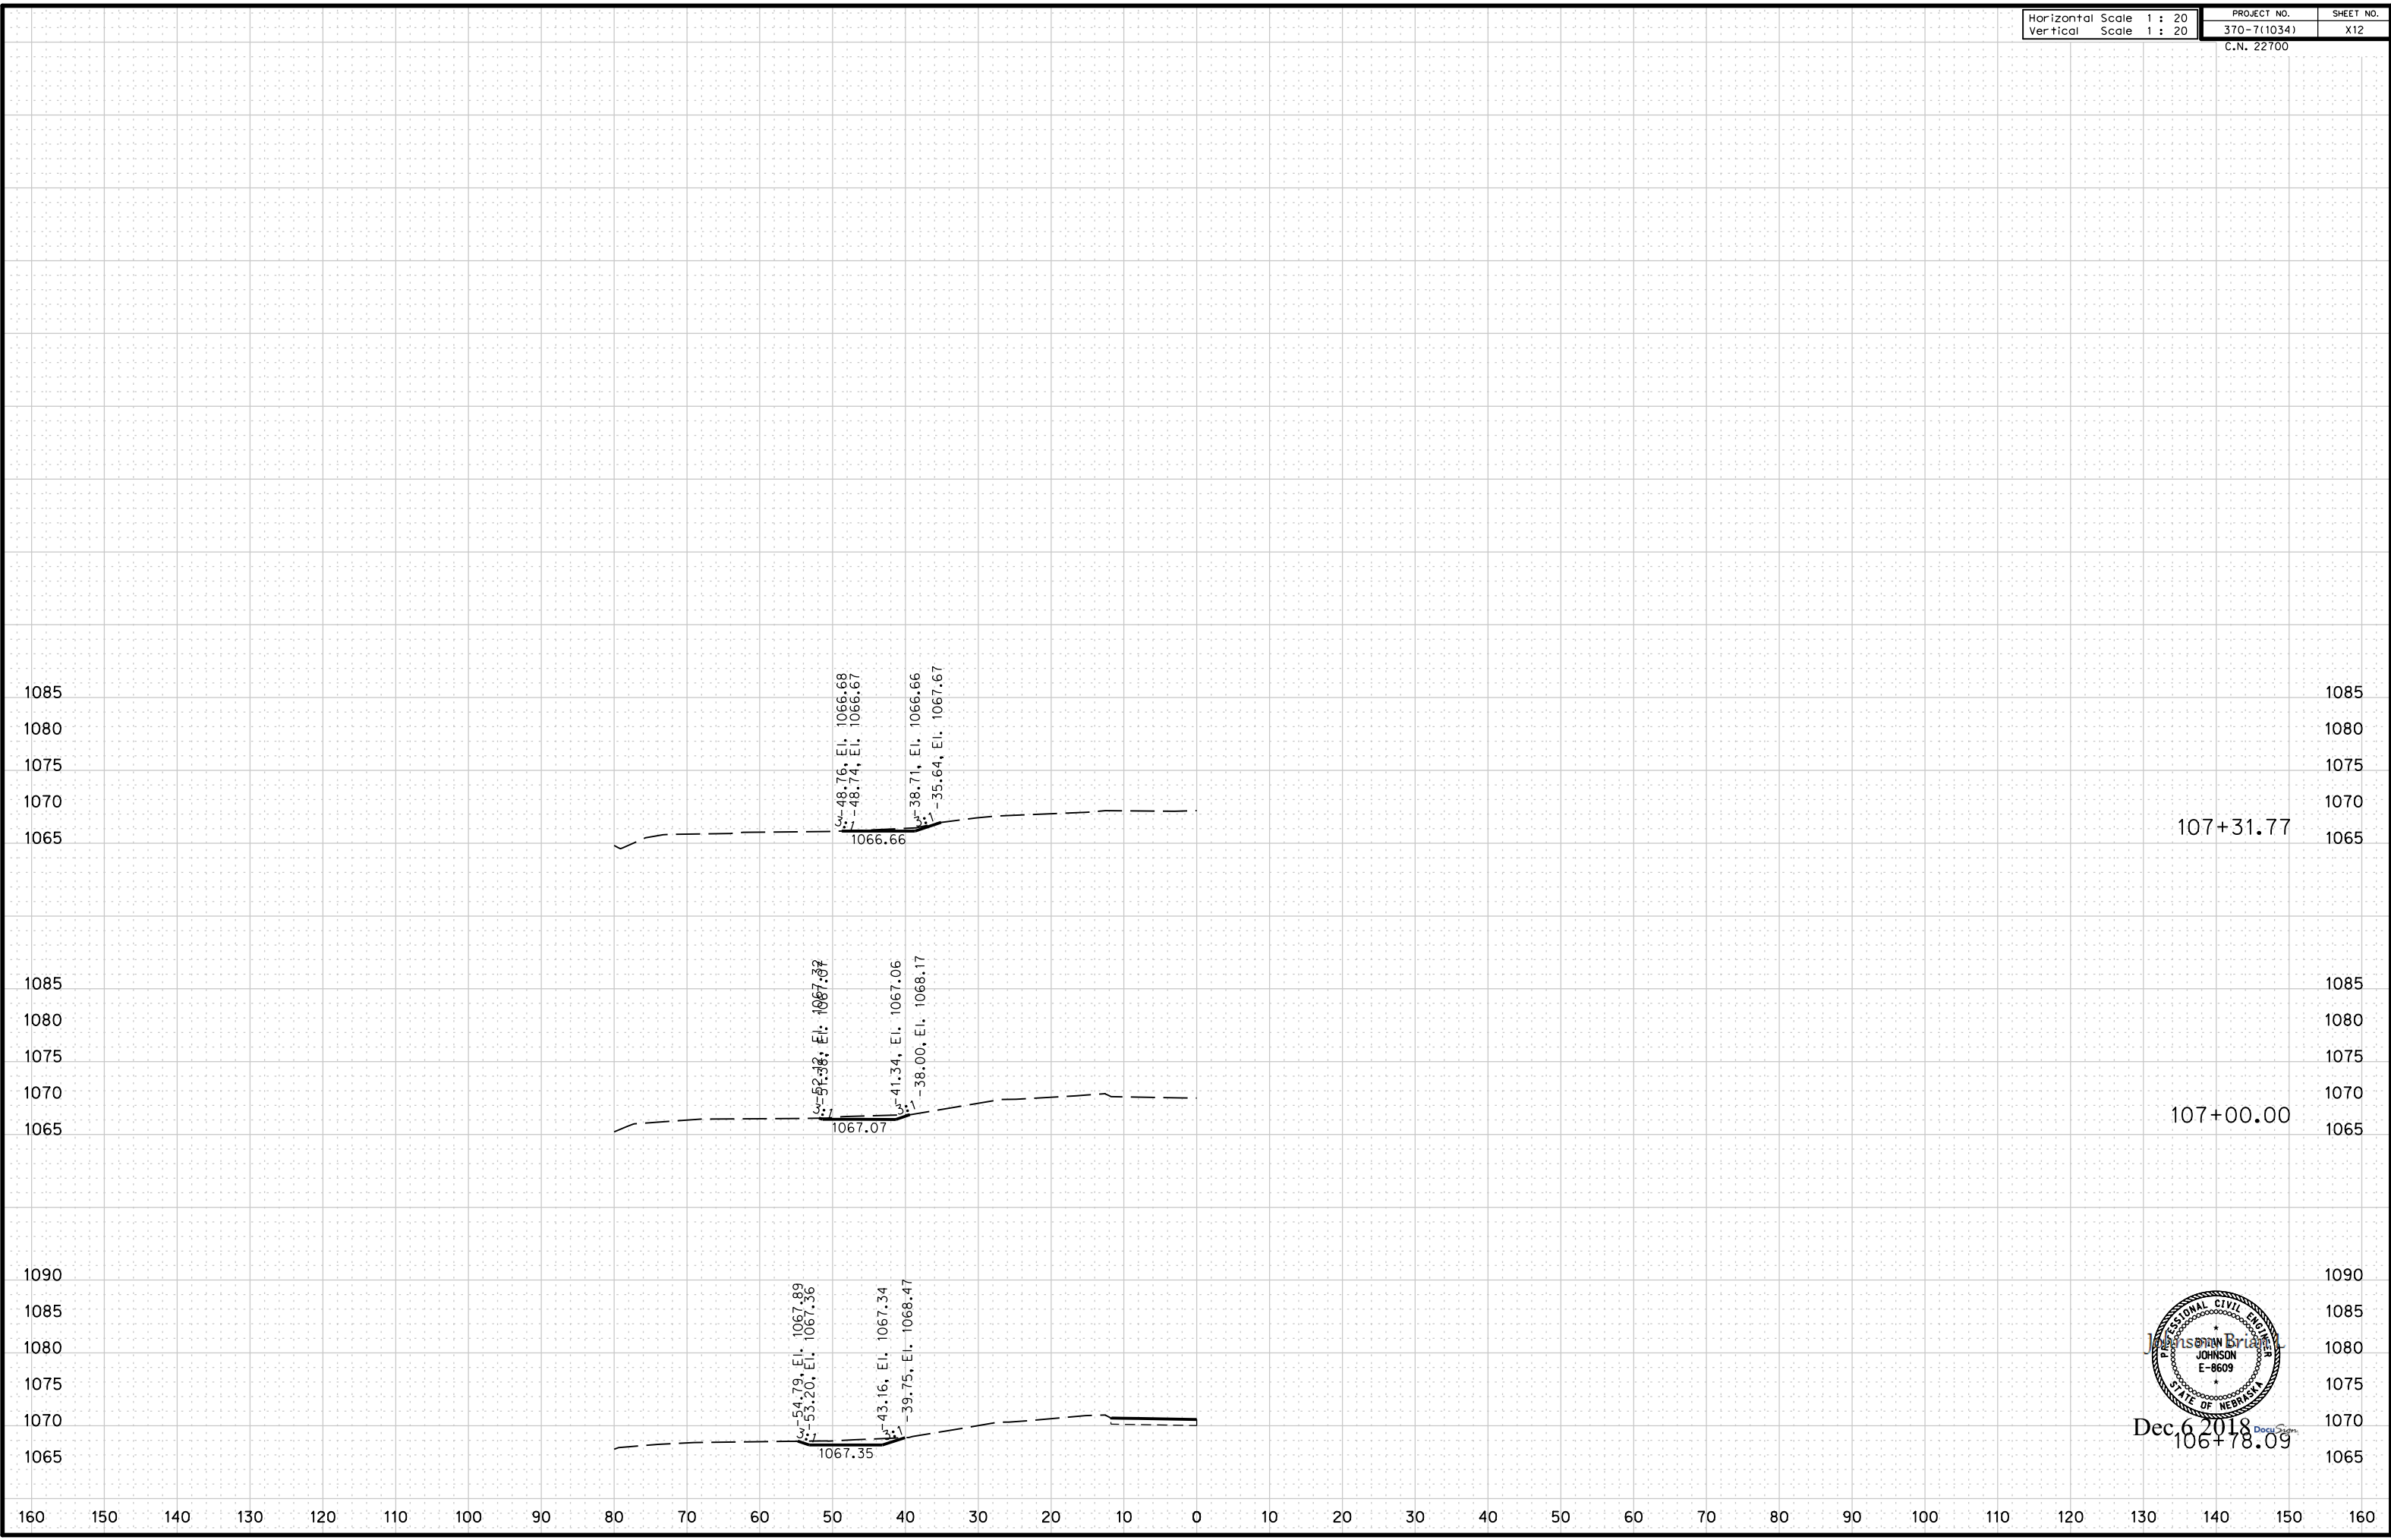

Dec 6 2018
106+78.09